

PLAN OF SUBDIVISION OF:
PART OF CROWN PORTION 132

APPROPRIATIONS


ENCUMBRANCES & OTHER NOTATIONS

ARISH: LAURISTON
COUNTY: DALHOUSIE

15 7.5 0 15 30
LENGTHS ARE IN METRES

GREEN - DRAINAGE. 13-13
ROADWIDTHS ARE NOT SHOWN TO SCALE.

LP. 135200
135200

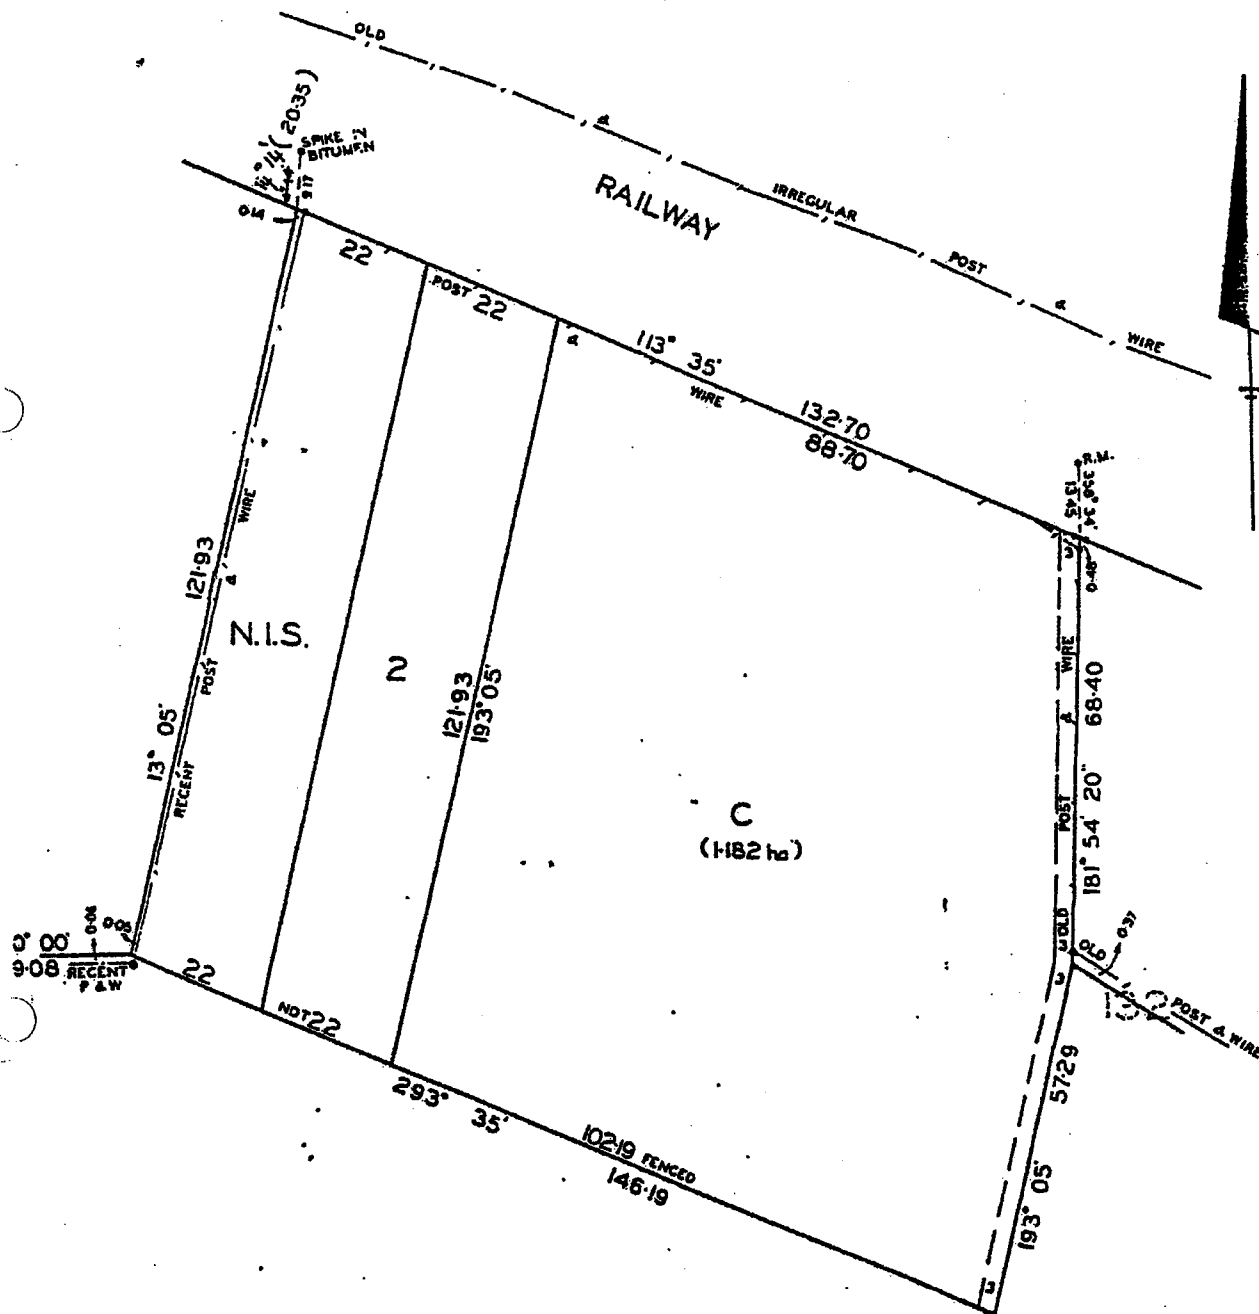

requirement under Subsection (1A) of Section 596E
the Local Government Act 1958 has been made by the
council of the Shire of Kyneton in respect of this
plan of subdivision.

CONSENT OF COUNCIL

SEALED 21st May, 1980.

SURVEYORS CERTIFICATION

PLAN OF SUBDIVISION OF:
PART OF CROWN PORTION 132

APPROPRIATIONS

13-13
THE DIMENSIONS & OTHER NOTATIONS


GREEN - DRAINAGE
ROADWAYS ARE NOT SHOWN TO
SCALE

49
PARISH: LAURISTON
COUNTY: DALHOUSIE

15 7.5 0 15 30
LENGTHS ARE IN METRES

L.P. 135201

135201

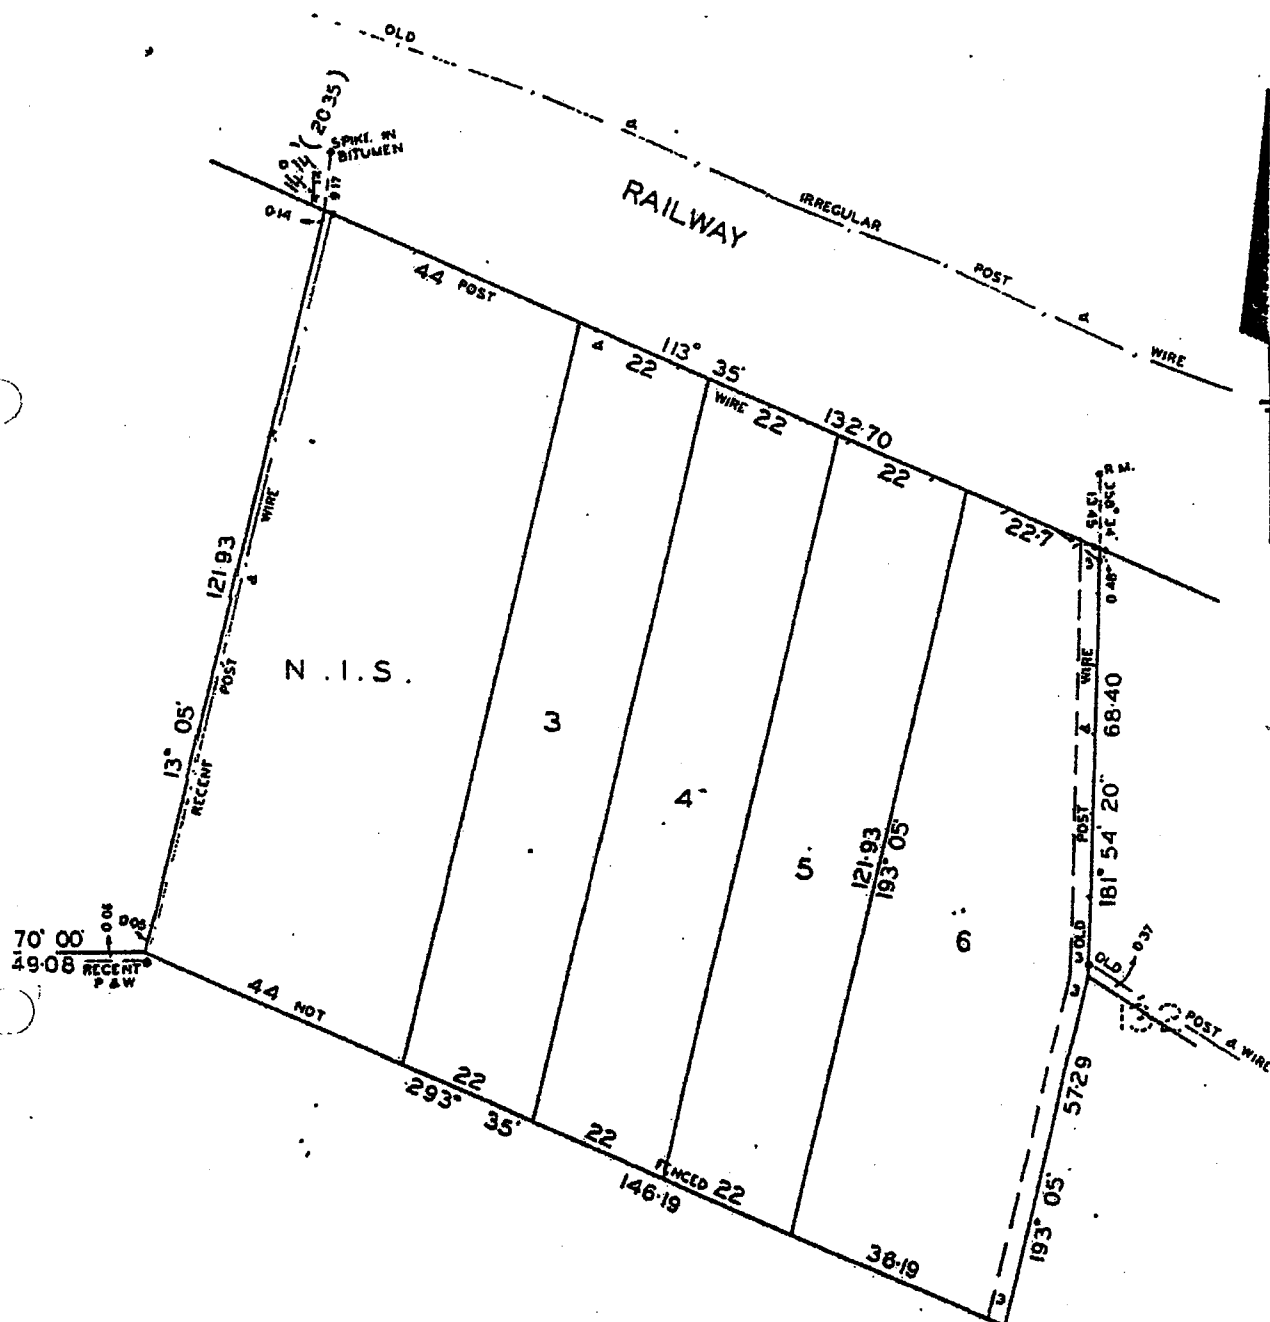

CONSENT OF COUNCIL


MAILED 21ST MAY, 1980.

requirement under Subsection (1A) of Section
4 of the Land Use Act 1948 has been

SURVEYORS CERTIFICATION

SUBDIVISION OF:
CROWN PORTION 129 &
PART OF CROWN PORTION 132

PARISH: LAURISTON
COUNTY: DALHOUSIE

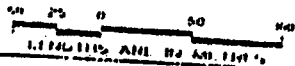


V. 9363 F. 447

4

WHILE THE
HILL CARRIED WAS A DRAINAGE

BLUE-STATE ELECTRICITY COMMISSION
OF VICTORIA CREATED BY
INSTRUMENT A.65297. 13-13
RM'S & ROADWIDTHS ARE NOT SHOWN
TO SCALE.
RM'S ARE 0.3 METRE LONG G.I.
PIPES UNLESS OTHERWISE SHOWN

APPROVED
28.11.1980

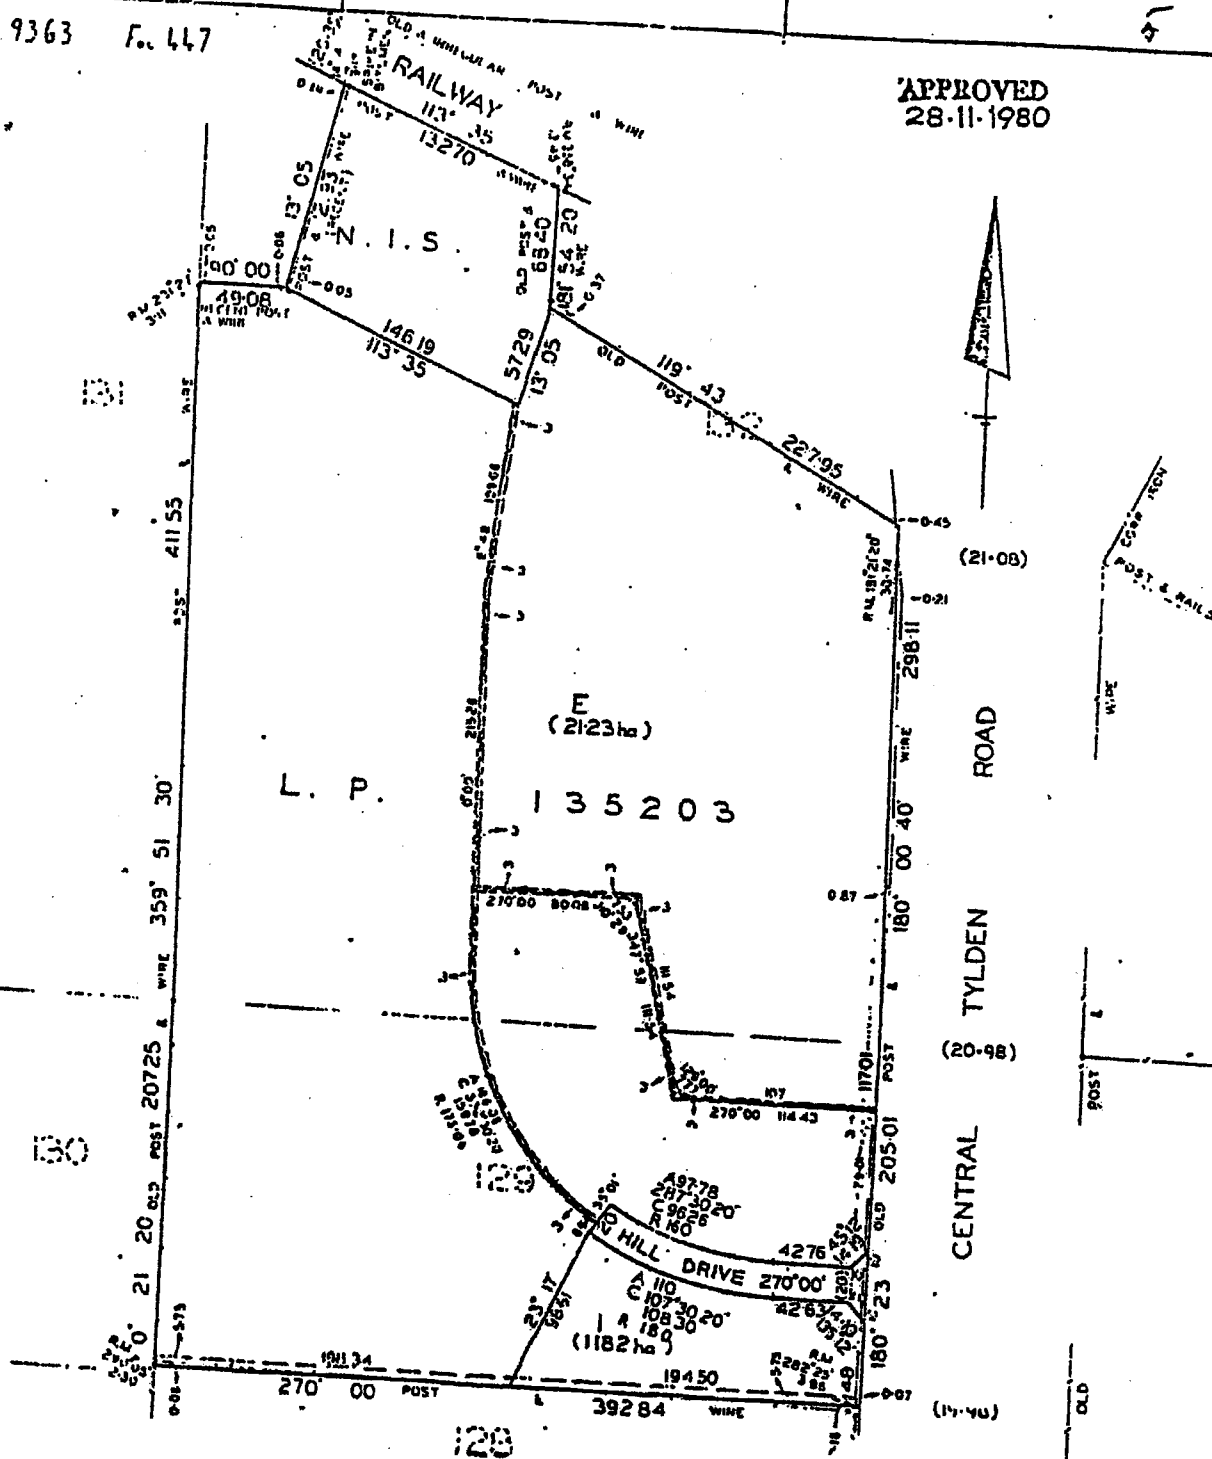

135204


13-13

PLAN OF SUBDIVISION OF: PART OF CROWN PORTION 132 & 129 PARISH: LAURISTON COUNTY: DALHOUSIE	APPROPRIATIONS	ENCUMBRANCES & OTHER INTERESTS
	BROWN - CARRIAGEWAY & DRAINAGE	BLUE-STATE ELECTRICITY COMMISSION OF VICTORIA CREATED BY INSTRUMENT A 652971. R.M.'S & ROADWIDTHS ARE NOT SHOWN TO SCALE. R.M.'S ARE 0.3 METRE LONG C.I. PIPES UNLESS OTHERWISE SHOWN. GREEN - DRAINAGE VIDE P.S. 135202

Vol 9363, Fol 447

APPROVED
28-11-1980

4

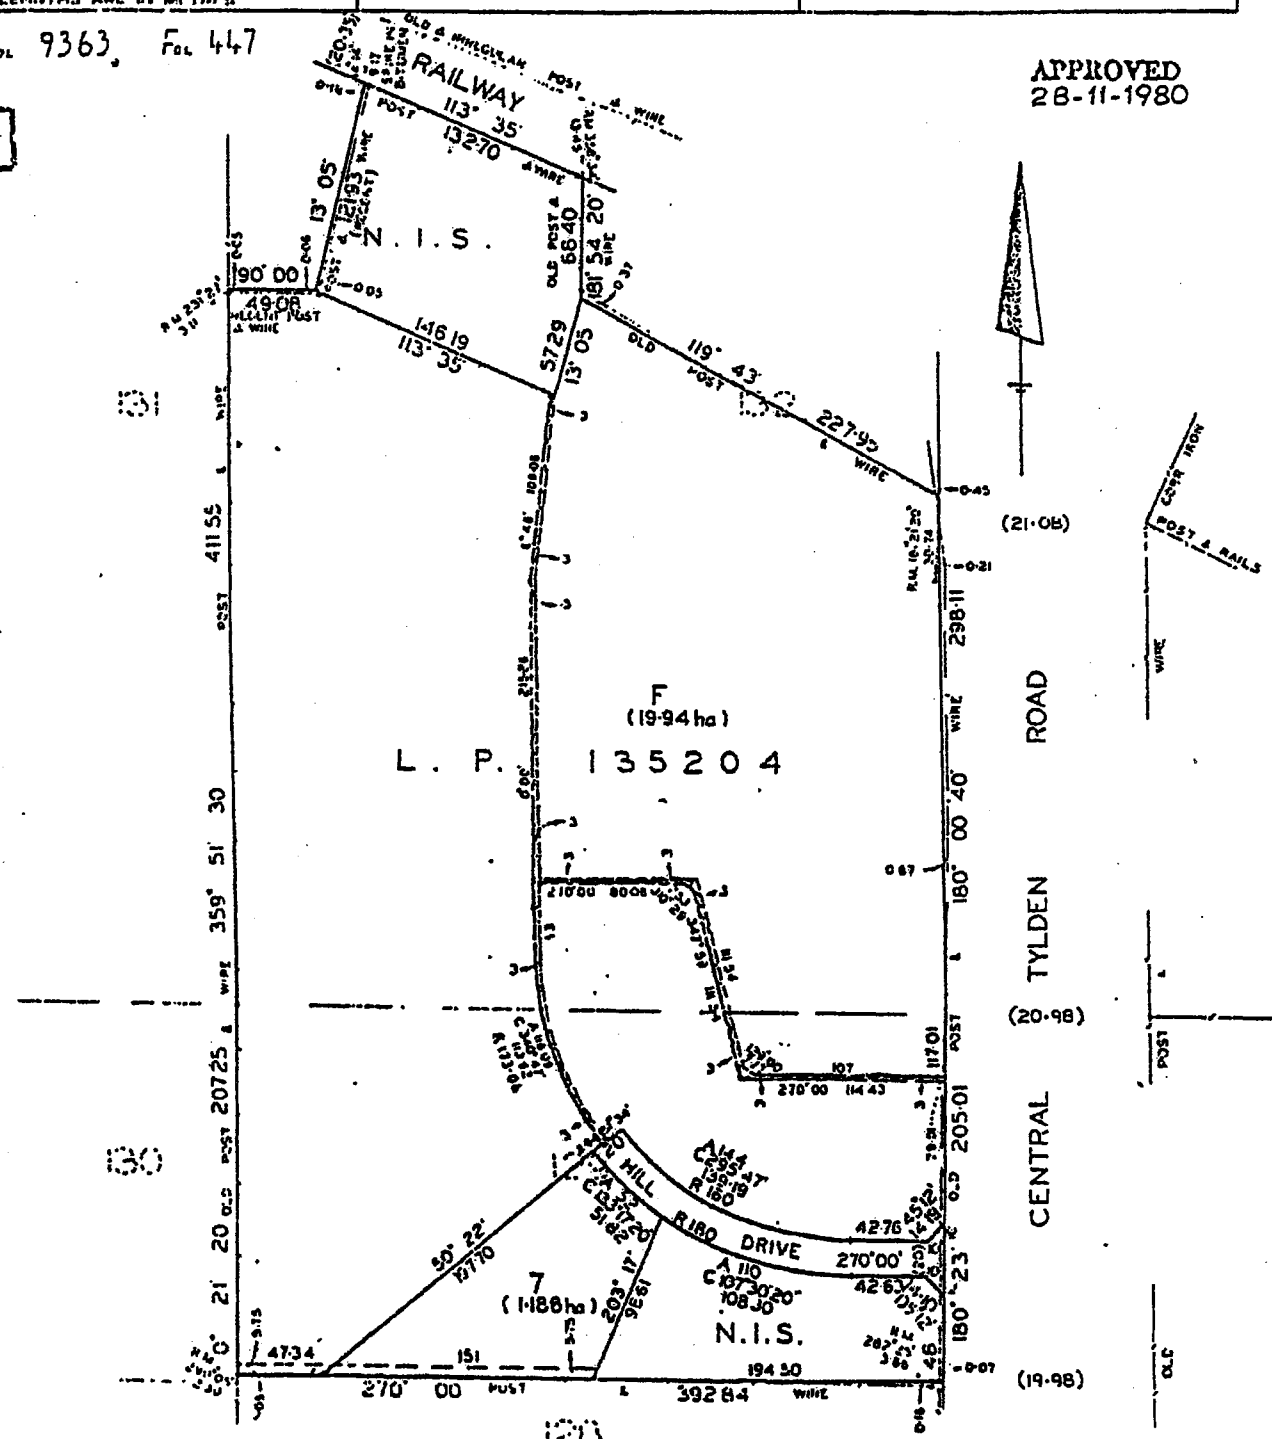

135204

13-13

7

APPROVED
28-11-1980

[illegible]

135205


13-13 8

PLAN OF SUBDIVISION OF:	BROWN - CARRIAGEWAY & DRAINAGE	GREEN - DRAINAGE VIDE PS 135202
PART OF CROWN PORTION 132 & 129		
PARISH: LAURISTON COUNTY: DALHOUSIE		H.M.'S & ROADWIDTHS ARE NOT SHOWN TO SCALE.
 LENGTHS ARE IN FEET.		H.M.'S ARE 0.3 METRE LONG G.I. PIPES UNLESS OTHERWISE SHOWN

Vol. 9363 Fol. 447

4

APPROVED
28.11.1980

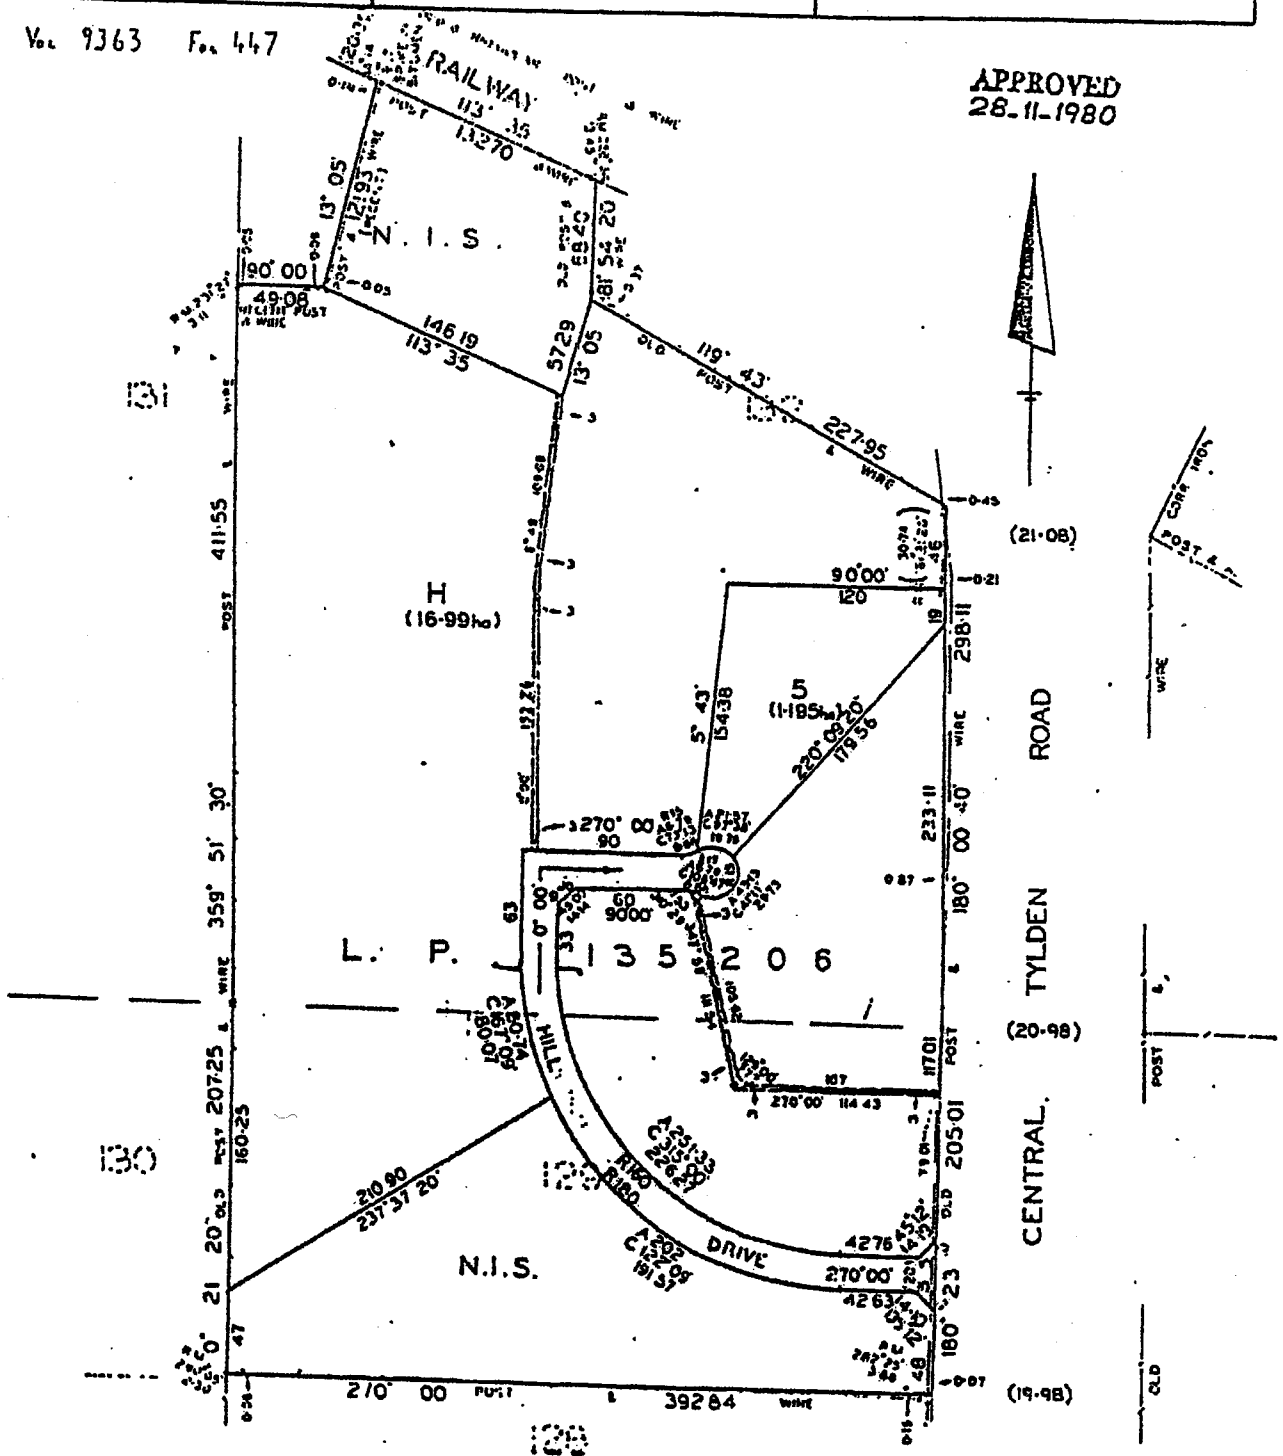

135206

13-139


PLAN OF SUBDIVISION OF:	APPROPRIATIONS	ENCUMBRANCES & OTHER NOTATIONS
PART OF CROWN PORTION 132 & 129 TOWNSHIP: LAURISTON COUNTY: DALHOUSIE	BROWN - CARRIAGEWAY & DRAINAGE	GREEN - DRAINAGE VIDE PS 135202 R.M.'s & ROADWIDTHS ARE NOT SHOWN TO SCALE. R.M.'s ARE 0.3 METRE LONG G.I. PIPES UNLESS OTHERWISE SHOWN.

90 75 0 50 100
LENGTHS ARE IN METRES

Vol 9363 Fol 447

APPROVED
28.11.1980

4

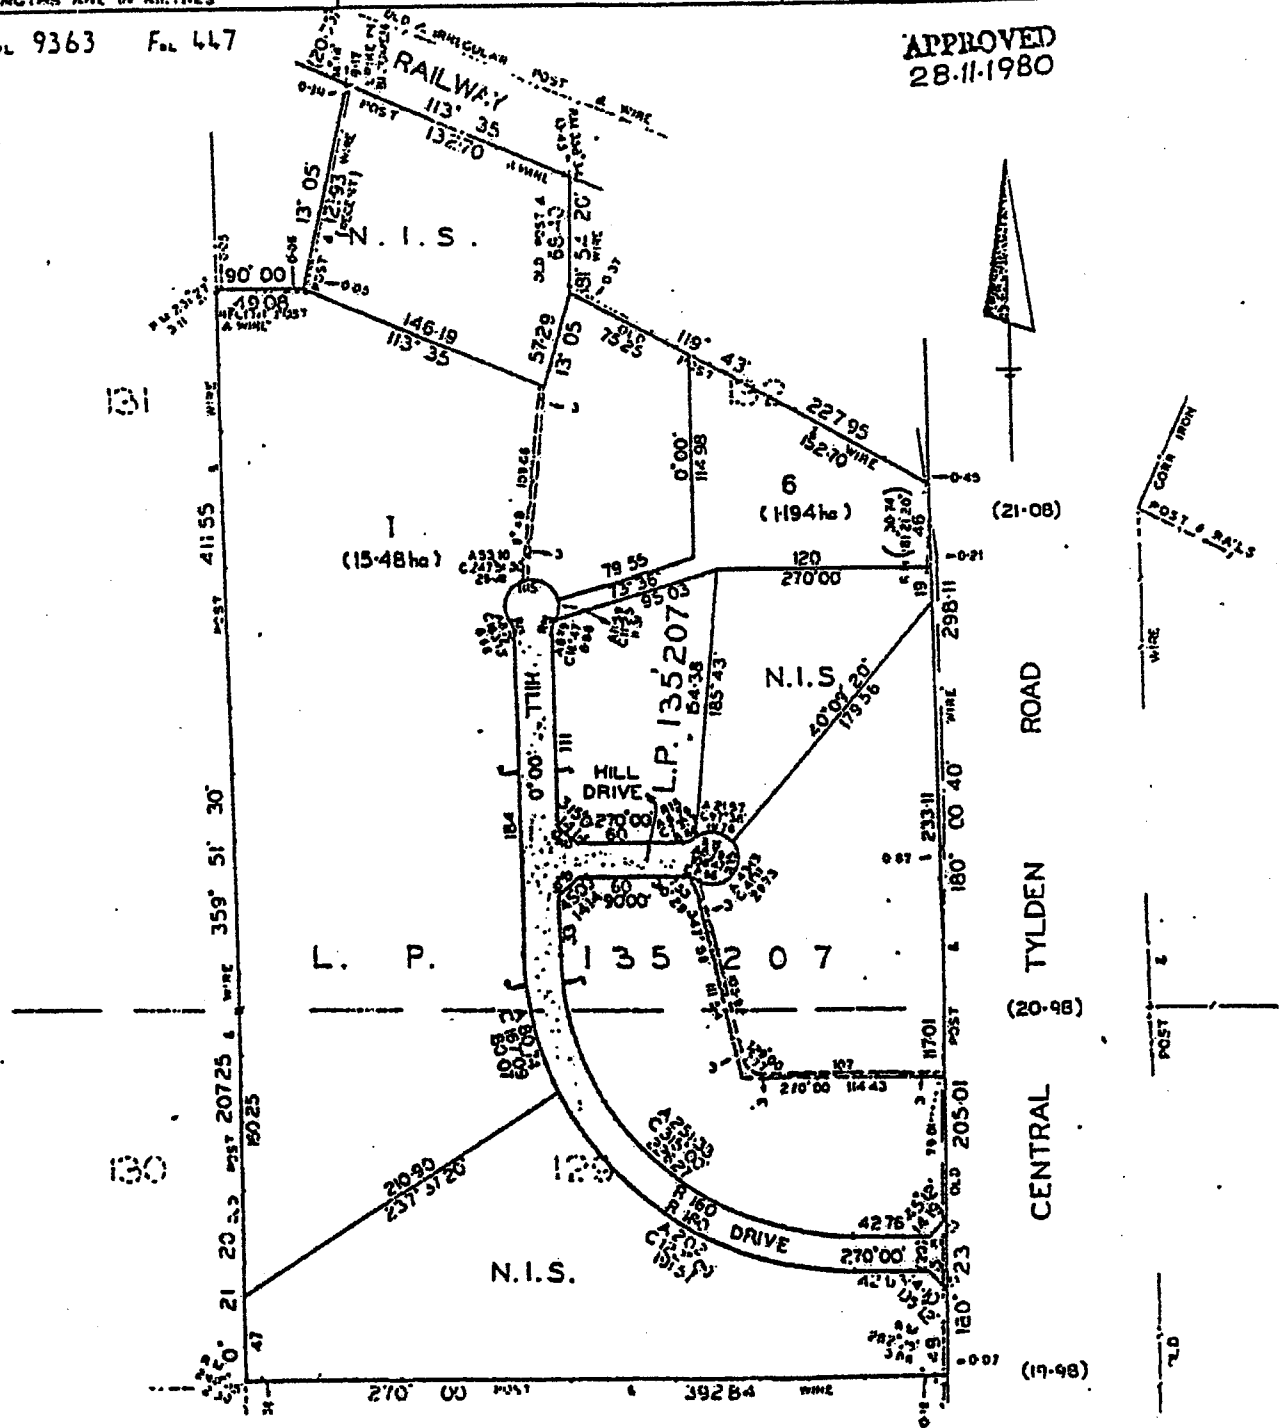


PLAN OF SUBDIVISION OF: PART OF CROWN PORTION 132 & 129 PARISH: LAURISTON COUNTY: DALHOUSIE 50 0 50 100 LENGTHS ARE IN METRES	ATTACHED MATERIAL: BROWN - CARRIAGEWAY & DRAINAGE	ENGINEER: H. H. TAYLOR GREEN - DRAINAGE 13-13 R.M.'s & ROADWIDTHS ARE NOT SHOWN TO SCALE. R.M.'s ARE 0.3 METRE LONG G.I. PIPES UNLESS OTHERWISE SHOWN
--	---	--

VOL. 9363 FOL. 447

LITHO SHEET 4

APPROVED
28.11.1980

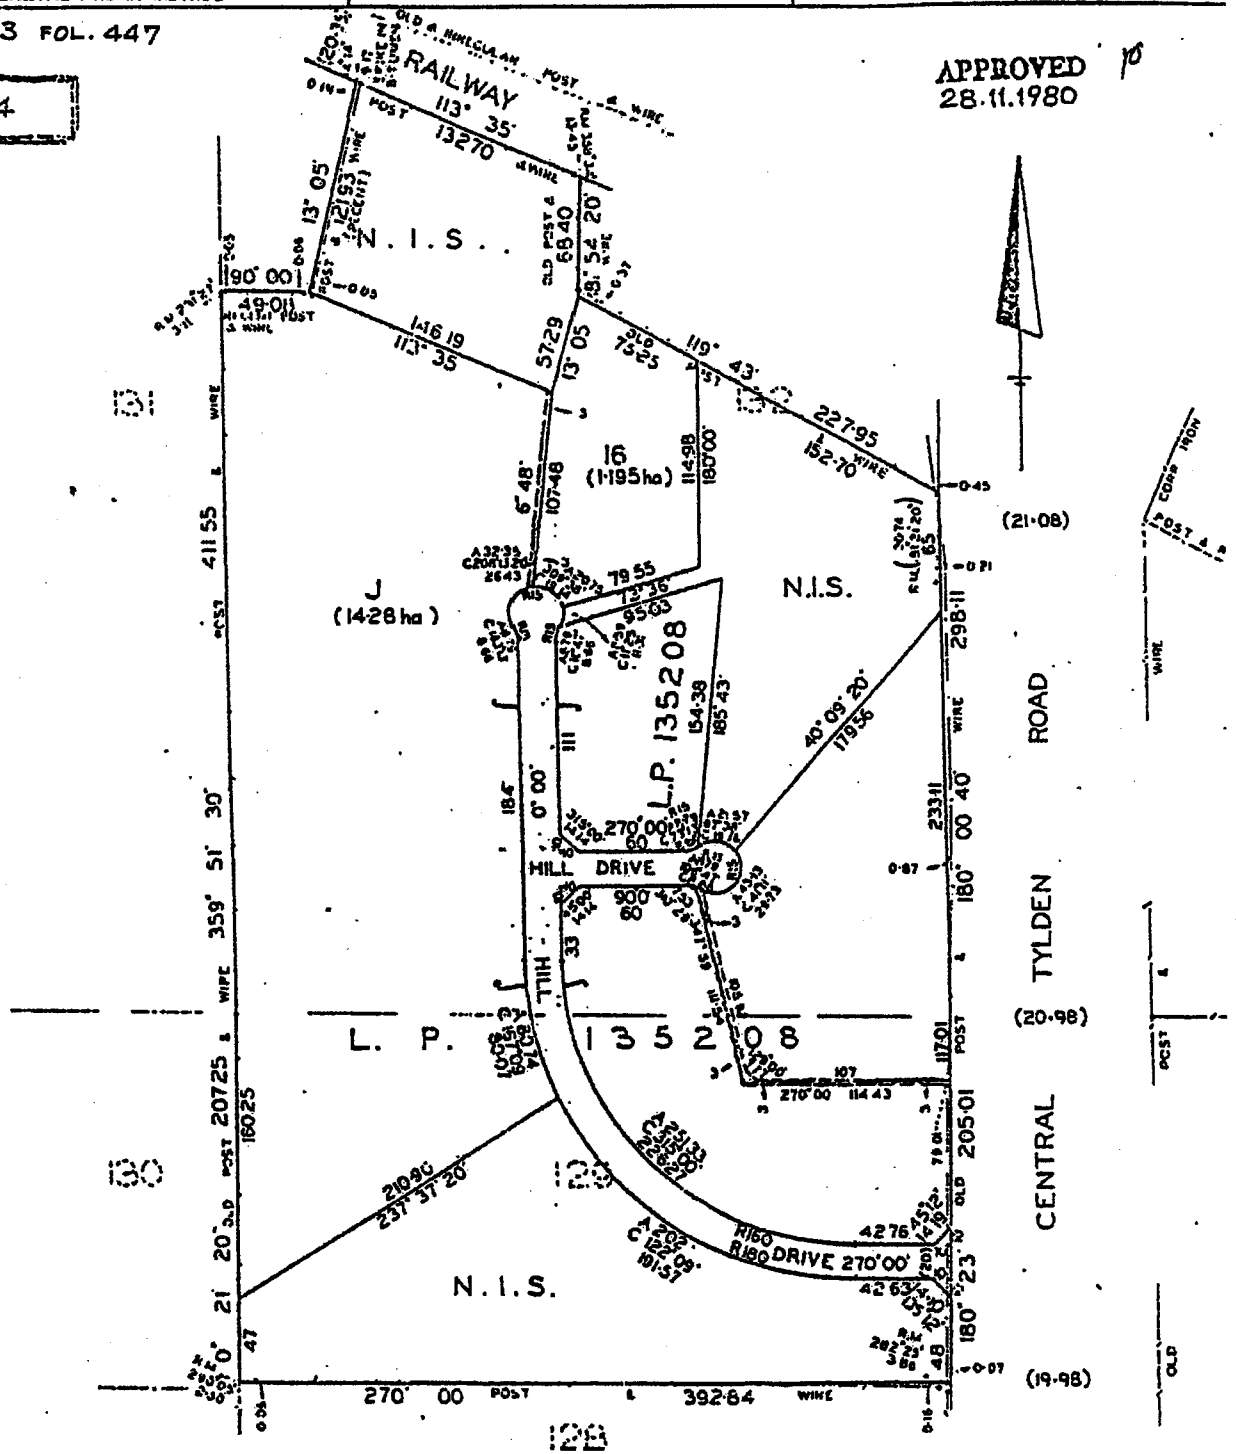


PART OF CROWN PORTION 132 & 129 PARISH: LAURISTON COUNTY: DALHOUSIE LENGTHS ARE IN METRES	BROWN - CARRIAGEWAY & DRAINAGE	GREEN - DRAINAGE R.M.'s & ROADWIDTHS ARE NOT SHOWN TO SCALE. R.M.'s ARE 0.3 METRE LONG G.I. PIPES UNLESS OTHERWISE SHOWN.
---	---	--

VOL. 9363 FOL. 447

JTHO SH. 4

APPROVED
3.12.1980

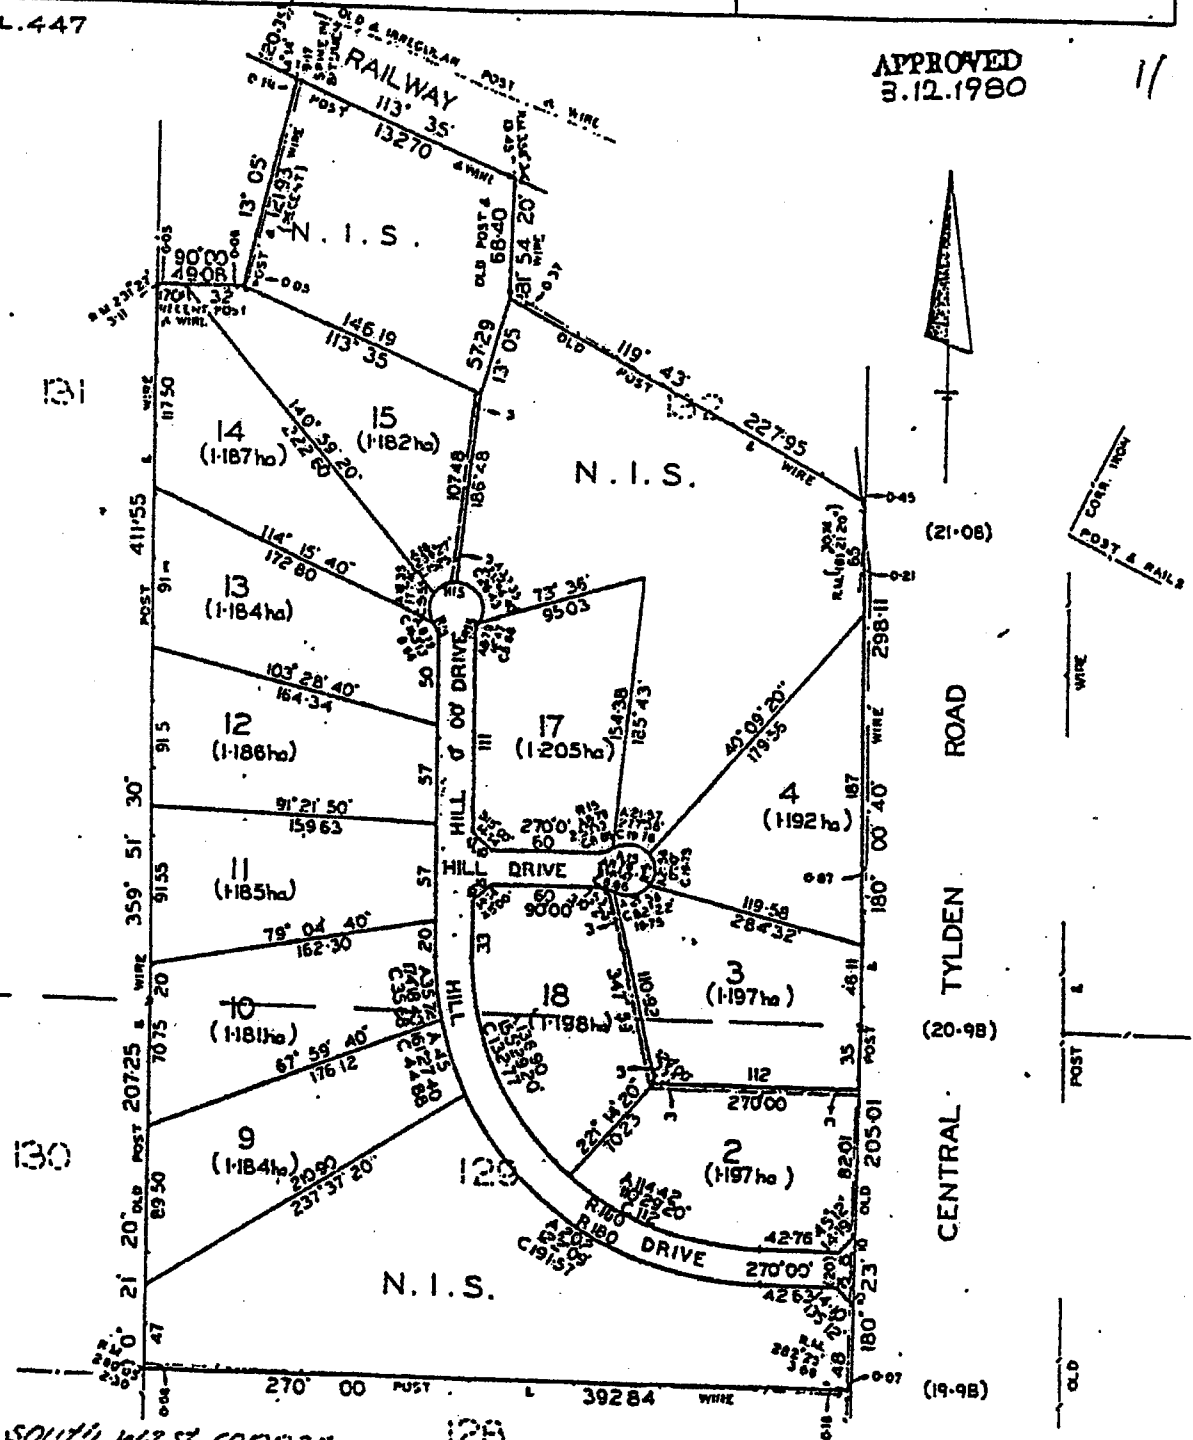

merit of the south west corner
of 3 now coloured green.

16-2-81