

c6

JAMES M. D. M. & ASSOCIATES LTD.
882 Whitehorse Road, Fox Hill. Vic. 3128

HEREBY GIVE NOTICE of my/our intention to layout a road, street, lane or passage to and subdivide land into allotments.

1. Situation of Land

.. Crown Portion 129.1 Part C.P. 132 Parish - Lauriston
.. County - Dalhousie Volume 8909 folio 538

2. Name and Address of Registered Proprietor of Land

.. J.A. Buchanan & J.R. Buchanan
.. 1 Yea Road, Humevale 3757

3. The Interest of that Person in the Land

.. Owners

4. Particulars of any Sale to Him of the Land

5. Consent of Registered Proprietor of the Land

A plan with the required particulars set out thereon, together with a copy of such plan to be retained by the Council and the fee of \$44... are submitted herewith and I/we request the Council to cause the said plan to be sealed with the seal of the Municipality.

DATED this ... day of March 1950.

Signature (s)

John E. Walsh L.S.

J.R. Buchanan

To the Municipal Clerk,
Shire of LYNETON.

Note Plan submitted in 5 sections & schedules all local to this


PRISTON
ALHOUSE

25 50 100
S ARE IN METRES

ORIGINAL

1911

1:1

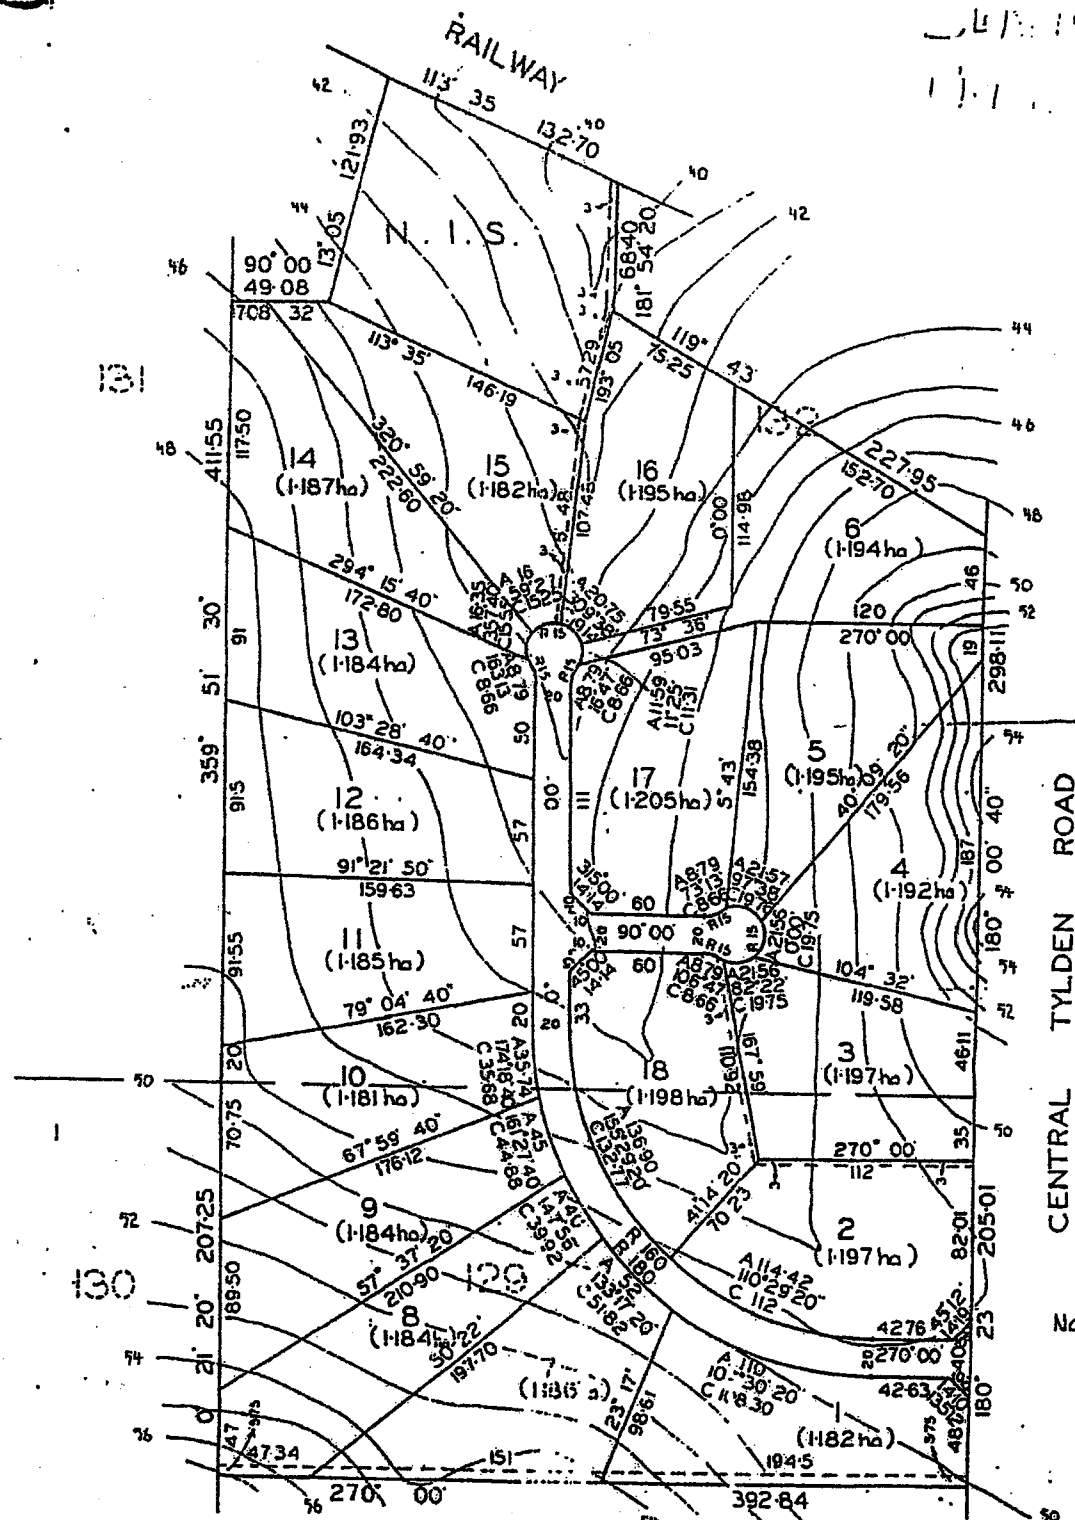

CONSENT OF COUNCIL

SURVEYORS CERTIFICATION

JAMES H. HARRIS