

ROAD



134684

20 25 30 35 40 45 50 55 60 65 70 75 80 85 90 95 100

LENGTH, ARE IN METERS


GREEN - DRAINAGE

ENCUMBRANCE OTHER NO OF

R.M.'s ARE 0.3 METRE LONG G.I.
PIPES UNLESS OTHERWISE SHOWN.

LITHO SET 4

APPROVED
6-8-1980

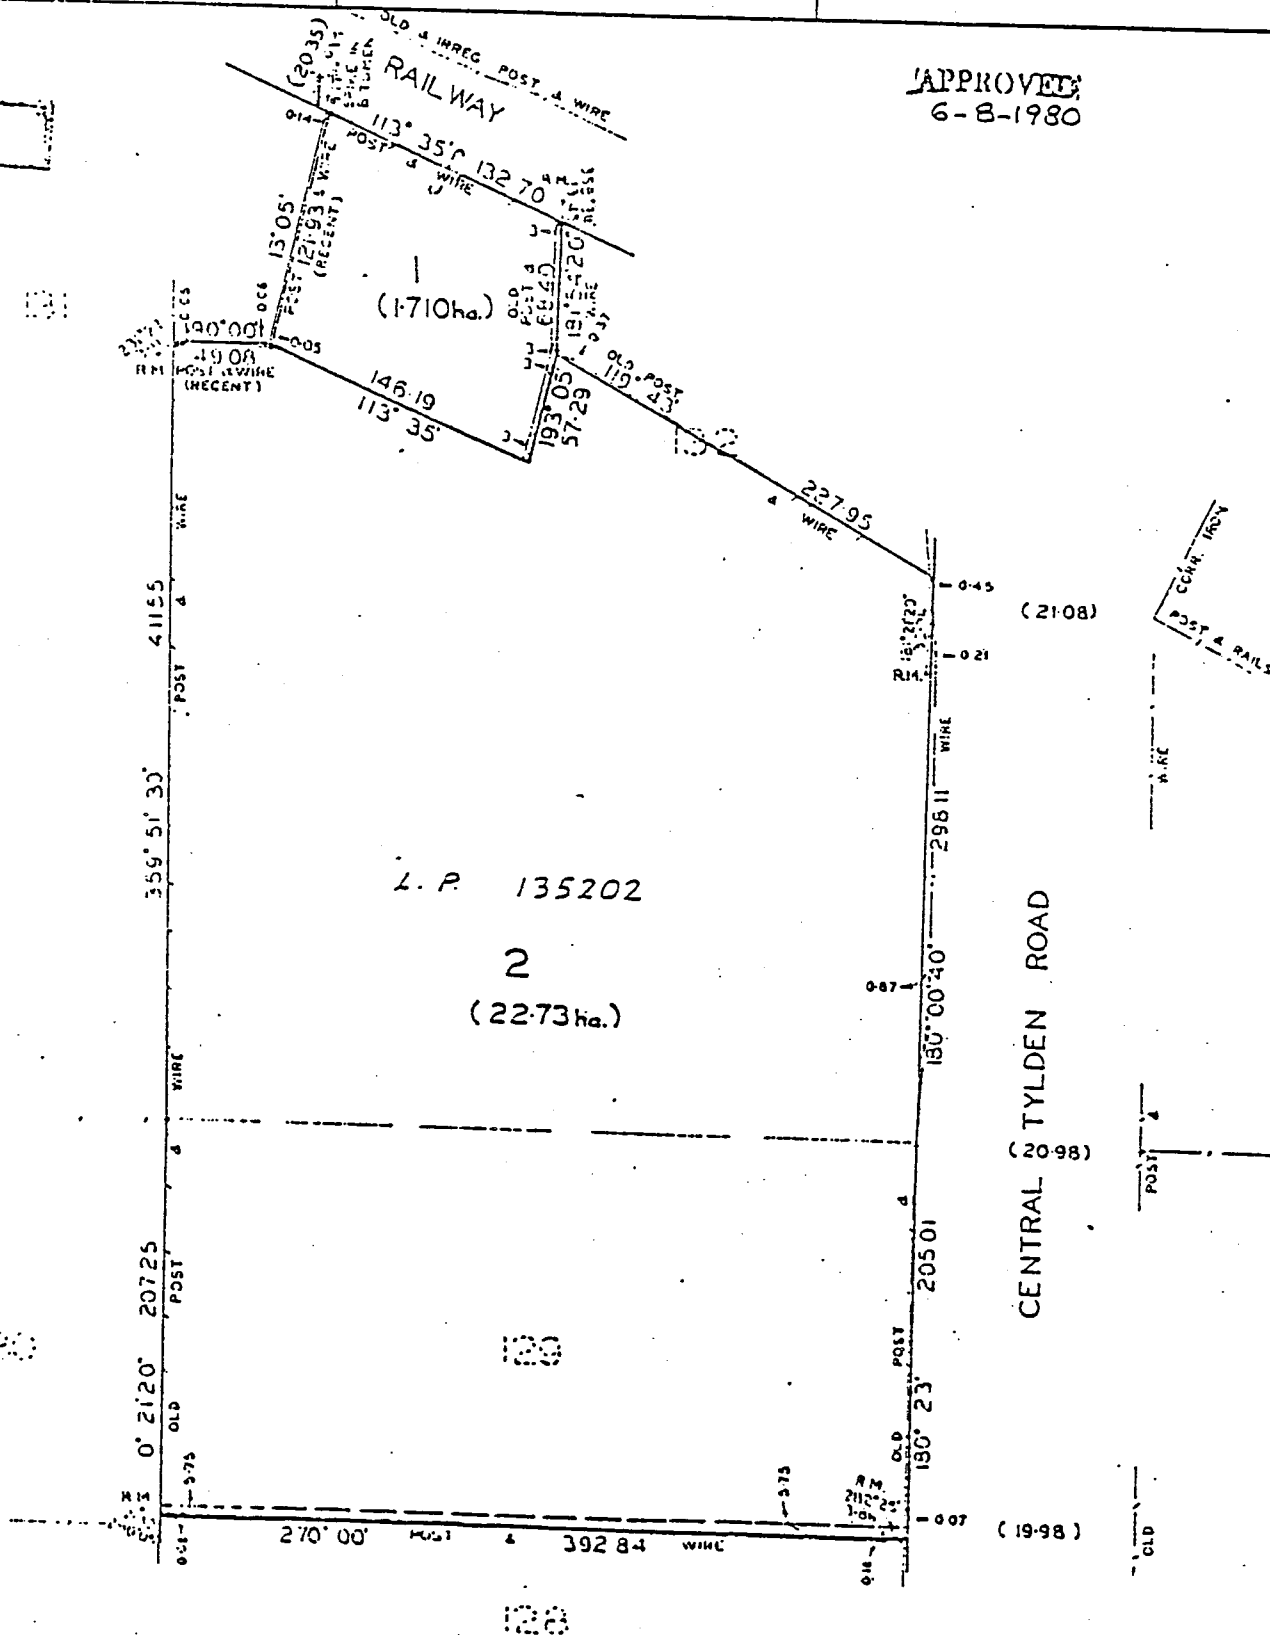


135 199 2

PARISH: LAURISTON
COUNTY: DALHOUSIE



49

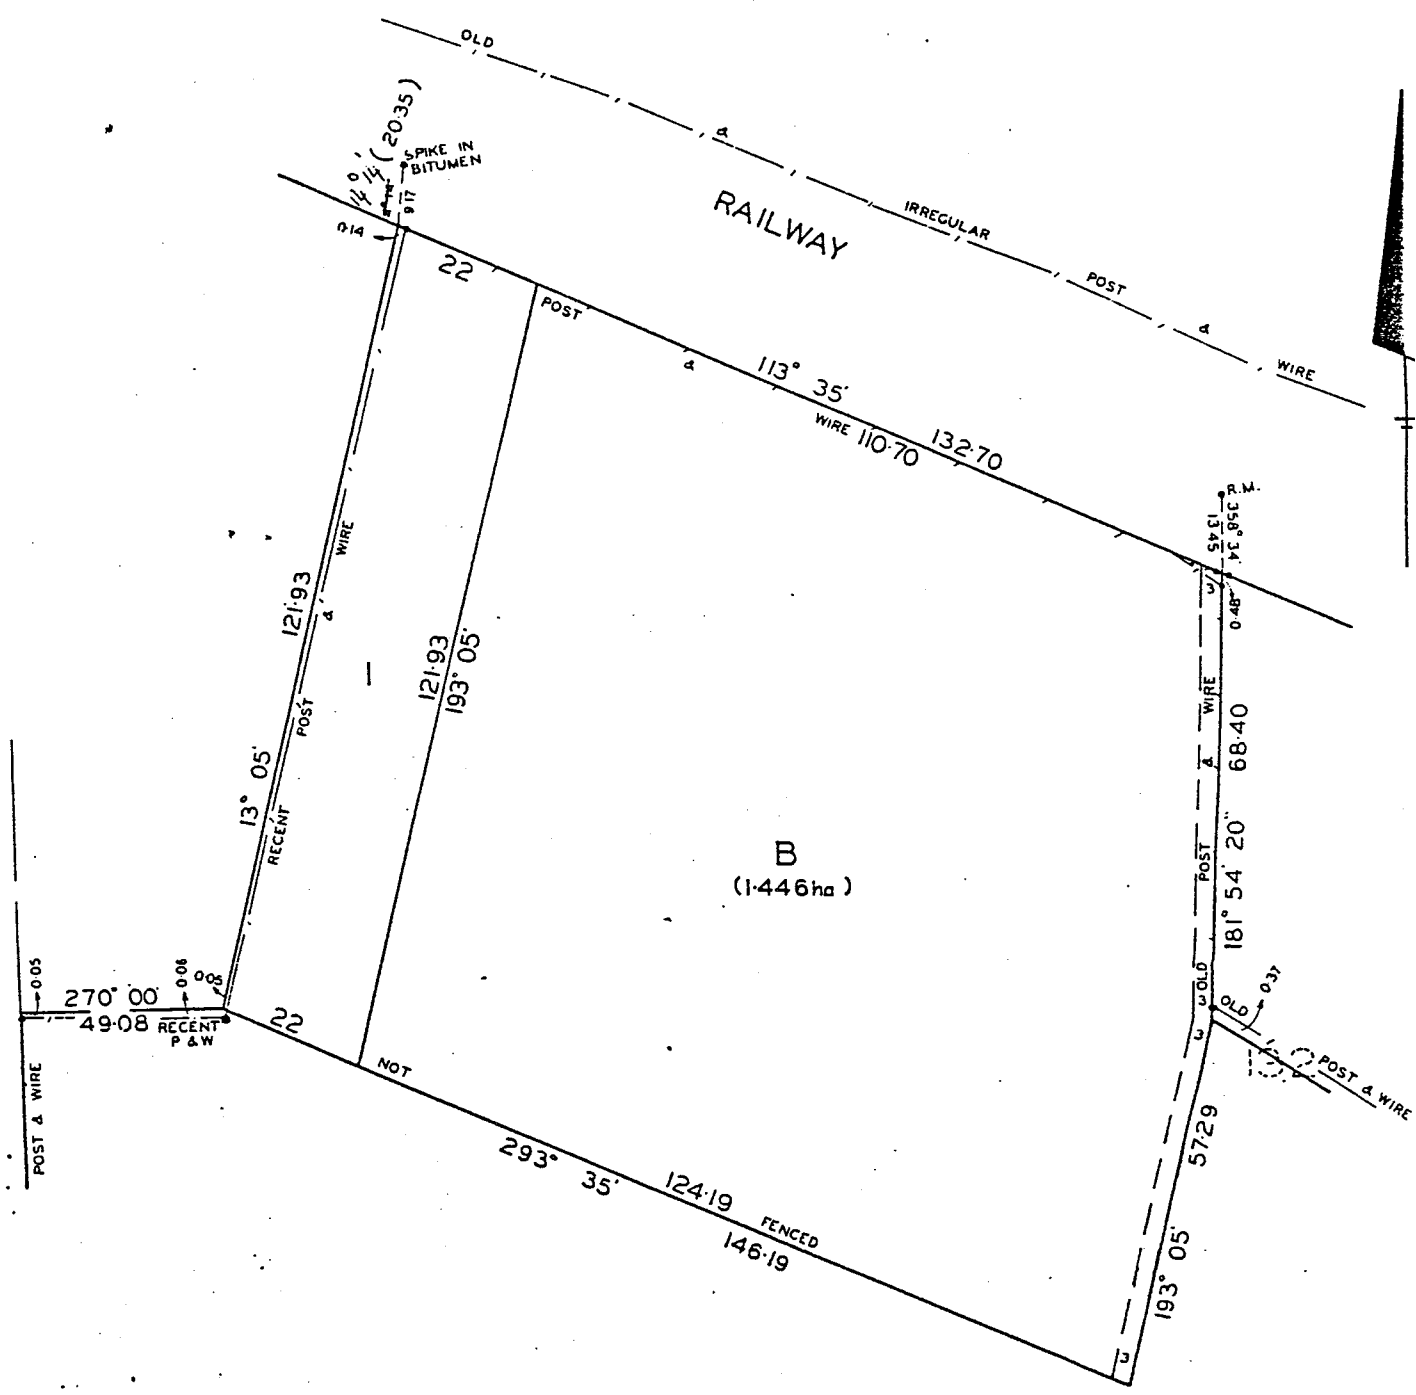

CONSENT OF COUNCIL

Sealed 21st May, 1980.

A requirement under Subsection (1A) of Section 669E of the Local Government Act 1958 has been made by the Council of the Shire of Kyneton in respect

SURVEYORS CERTIFICATE

PLAN OF SUBDIVISION OF:
PART OF CROWN PORTION 132

49

ARISH: LAURISTON
COUNTY: DALHOUSIE

15 7.5 0 15 30
LENGTHS ARE IN METRES


APPROPRIATIONS

ENCUMBRANCES & OTHER NOTATIONS

GREEN - DRAINAGE 13-13
ROADWIDTHS ARE NOT SHOWN TO
SCALE.

L.P. 135200

135200

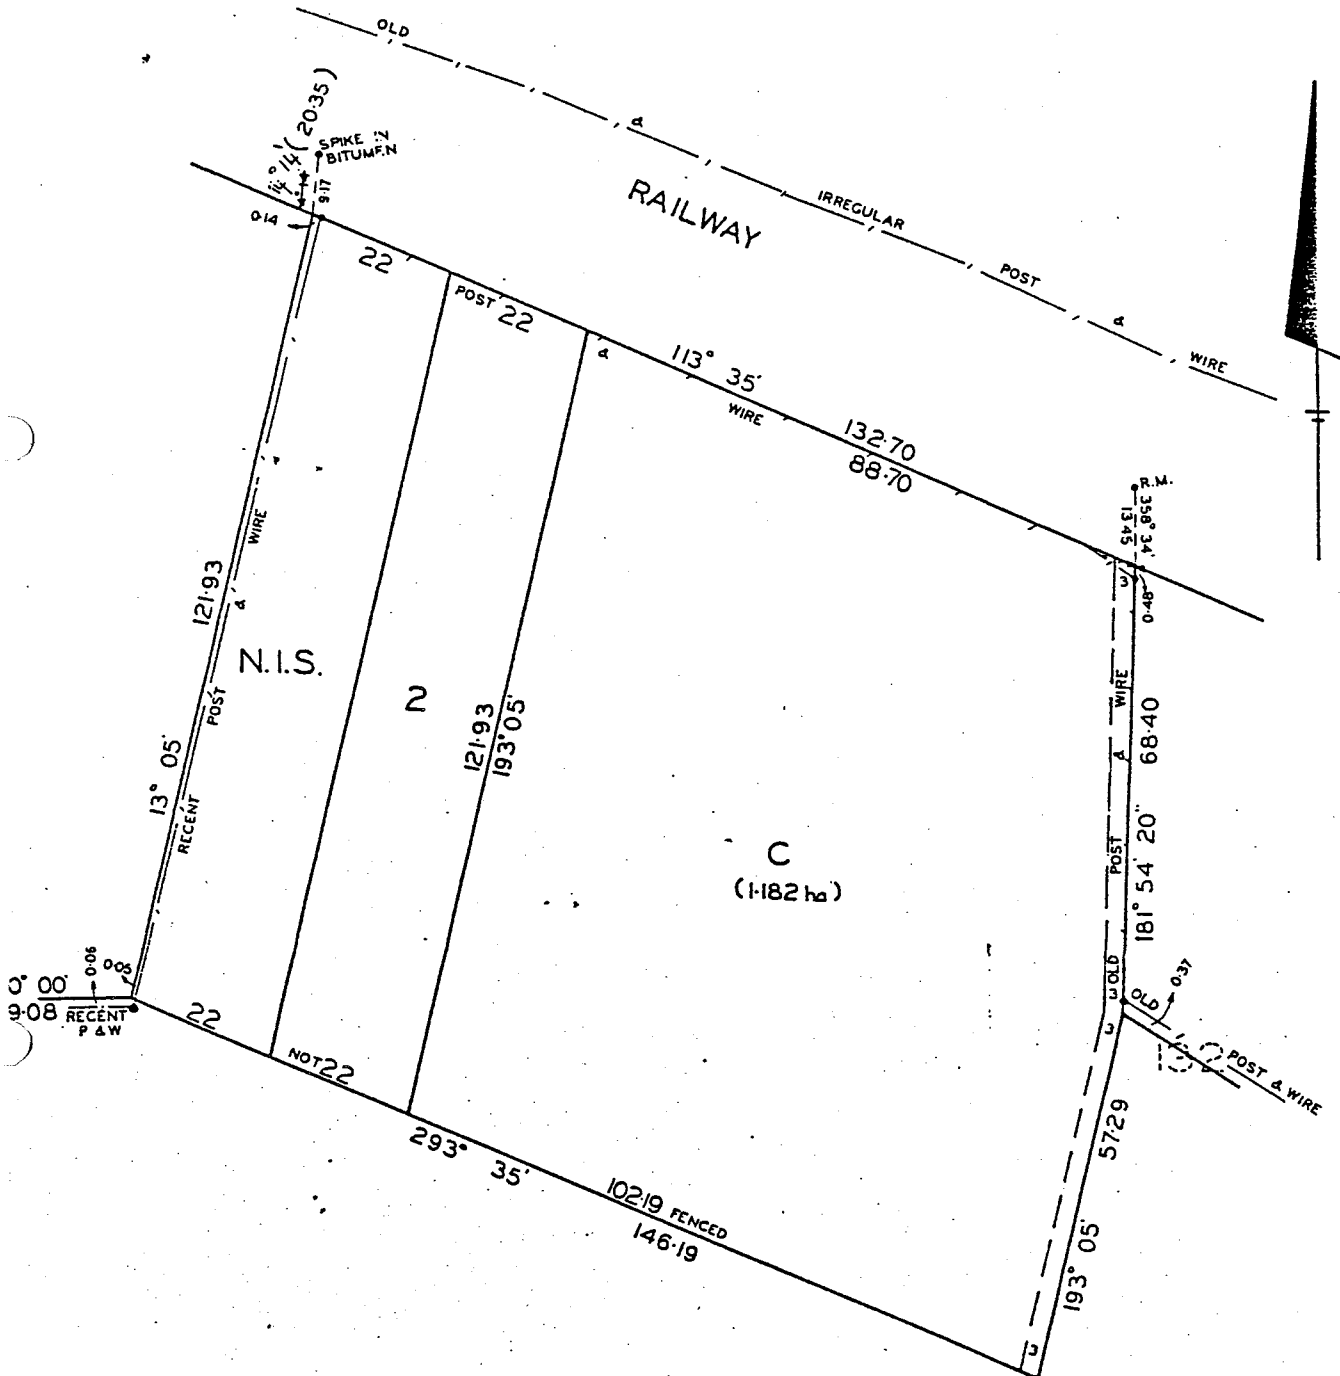

requirement under Subsection (1A) of Section 596E
the Local Government Act 1958 has been made by the
Council of the Shire of Kyneton in respect of this
plan of subdivision.

CONSENT OF COUNCIL


SEALED 21st May, 1980.

SURVEYORS CERTIFICATION

SURVEYORS CERTIFICATION

SUBDIVISION OF:
CROWN PORTION 129 &
PART OF CROWN PORTION 132

PARISH: LAURISTON
COUNTY: DALHOUSIE

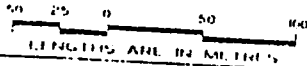


APPROPRIATIONS
GUTTER, FENCE, POST
BROWNE, CARRIAGEWAY & DRAINAGE

13-13
BLUE-STATE ELECTRICITY COMMISSION
OF VICTORIA CREATED BY
INSTRUMENT A.652971.
RM'S & ROADWIDTHS ARE NOT SHOWN
TO SCALE.
RM'S ARE 0.3 METRE LONG G.I
PIPES UNLESS OTHERWISE SHOWN

V. 9363 F. 447

4

APPROVED
28.11.1980

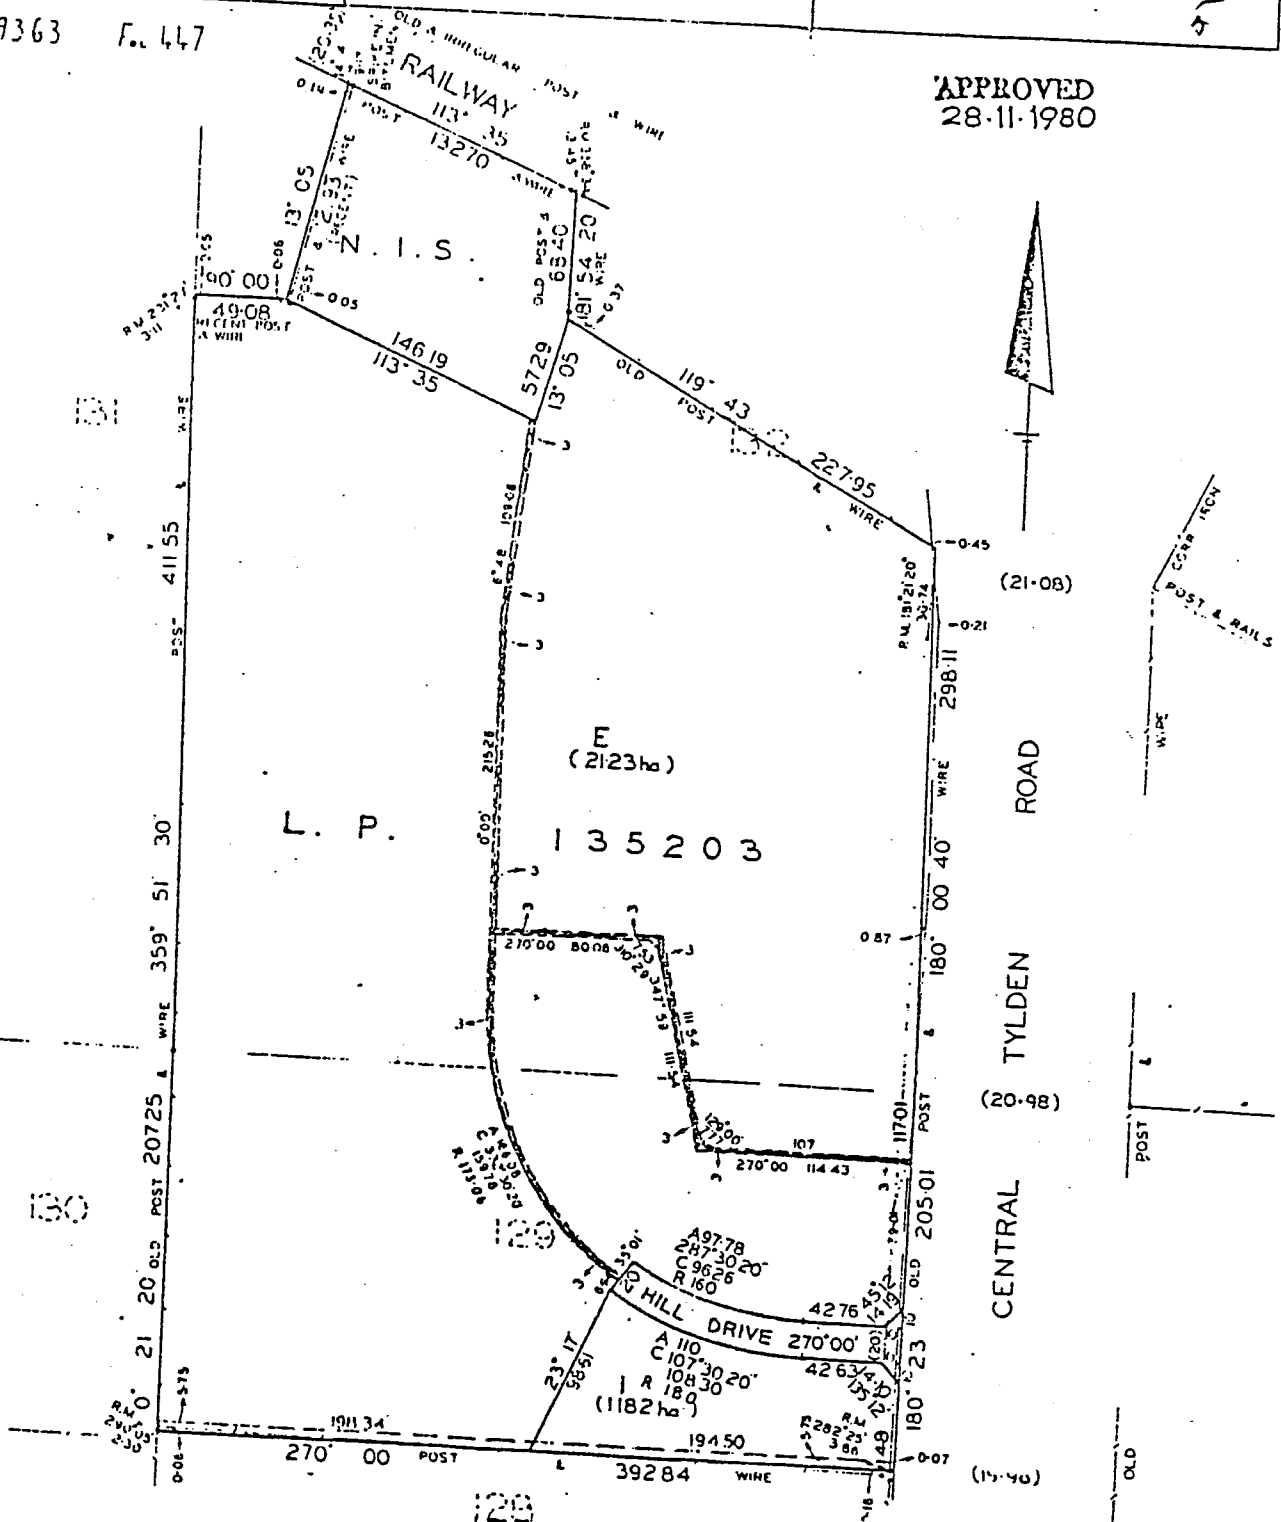

13-13

4

APPROPRIATIONS

BROWN - CARRIAGEWAY & DRAINAGE

ENCUMBRANCES & OTHER NOTATIONS


BLUE - STATE ELECTRICITY COMMISSION
OF VICTORIA CREATED BY
INSTRUMENT A 652971.

R.M.'S & ROADWIDTHS ARE NOT SHOWN
TO SCALE.

R.M.'S ARE 0.3 METRE LONG G.I
PIPES UNLESS OTHERWISE SHOWN.

GREEN - DRAINAGE VIDE P.S. 135202

APPROVED
28-11-1980

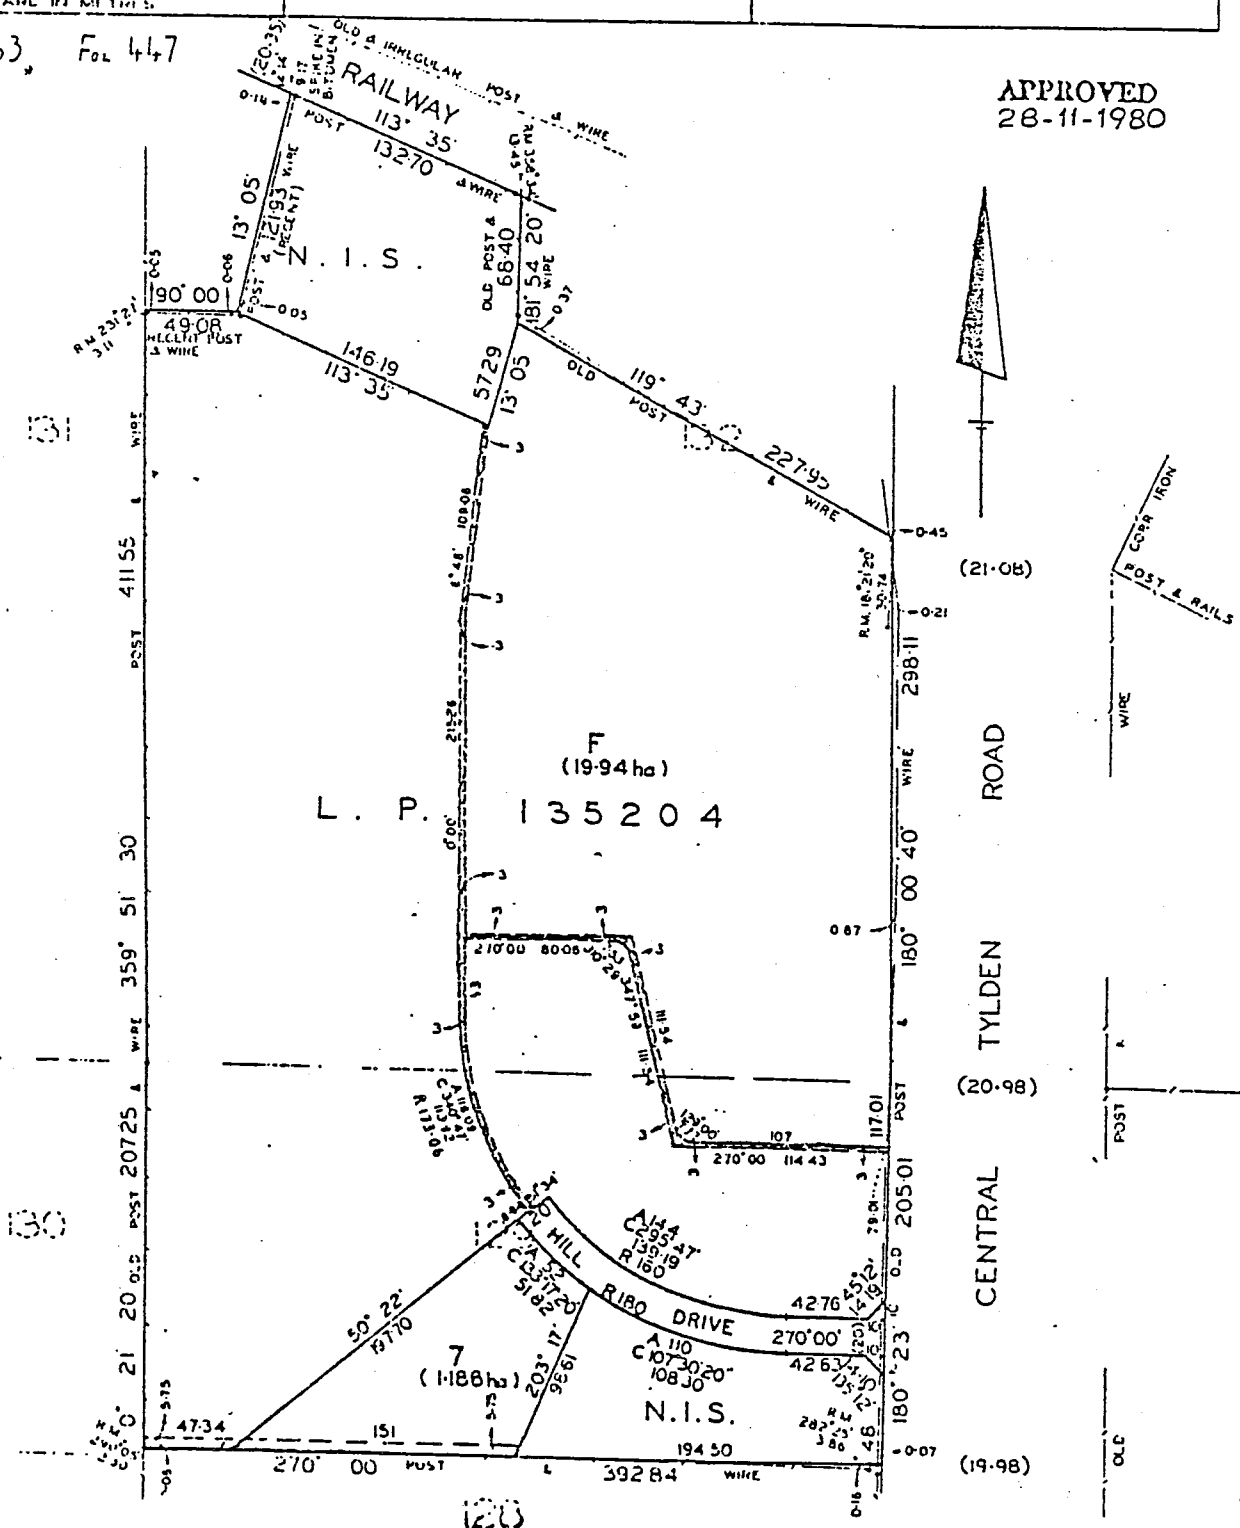

1
2
3
4
5

155204

13-13


PLAN OF SUDDIVISION OF:	APPROPRIATIONS	ENCUMBRANCES & OTHER NOTATIONS
PART OF CROWN PORTION 132 A 129 PARISH: LAURISTON COUNTY: DALHOUSIE	BROWN - CARRIAGEWAY & DRAINAGE	BLUE - STATE ELECTRICITY COMMISSION OF VICTORIA CREATED BY INSTRUMENT A.652971. RM'S & ROADWIDTHS ARE NOT SHOWN TO SCALE. RM'S ARE 0.3 METRE LONG G.I. PINS UNLESS OTHERWISE SHOWN GREEN - DRAINAGE VIDE 135202

7

V. 9363 Fol 447

APPROVED
28-11-1980

4

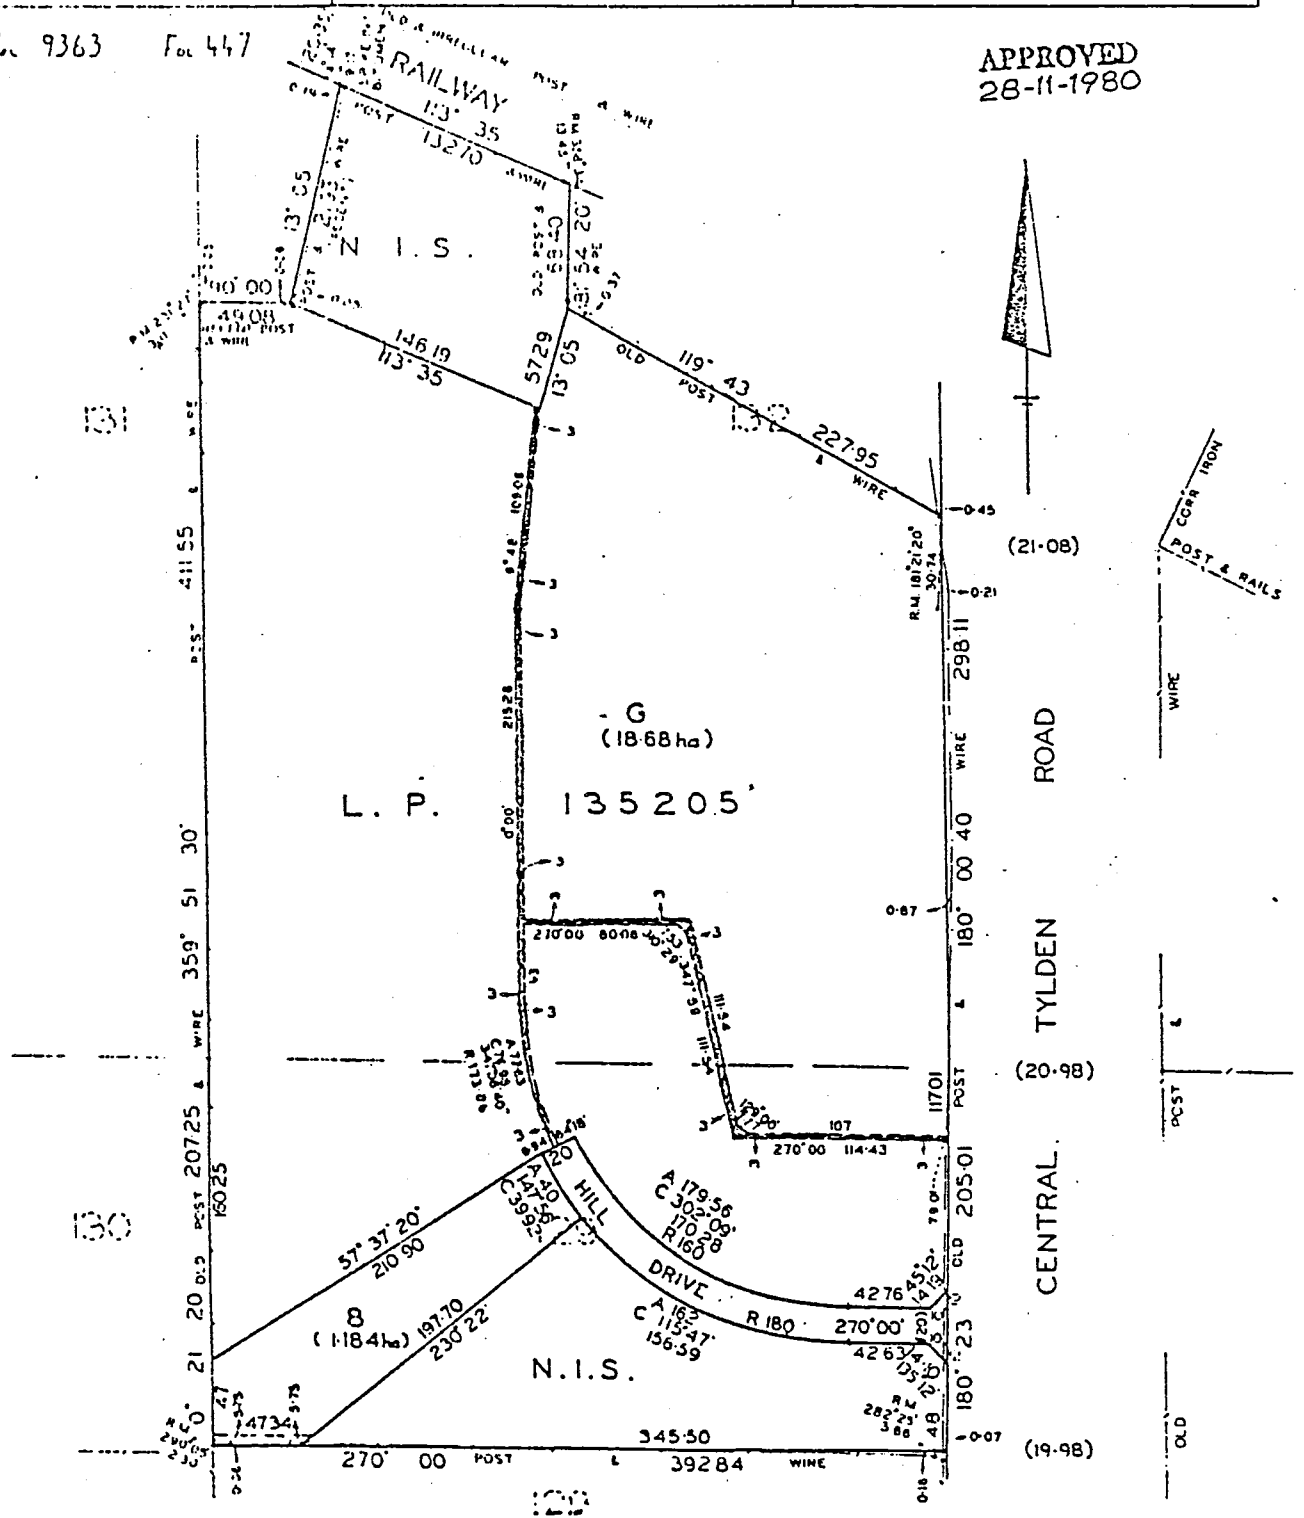

Vol 9363 Fol 447

APPROVED
28-11-1980

RAILWAY

N.I.S.




DRIVE

TYLDEN ROAD

CENTRAL

19-98

20-98

21-08

22-08


13-13
9


PLAN OF SUBDIVISION OF:	APPROPRIATIONS	ENCUMBRANCES & OTHER NOTATIONS
	BROWN - CARRIAGEWAY & DRAINAGE	GREEN - DRAINAGE VIDE P.S. 135202
PORT OF CROWN PORTION 132 & 129		R.M.'s & ROADWIDTHS ARE NOT SHOWN TO SCALE.
RISH: LAURISTON		R.M.'s ARE 0.3 METRE LONG G.I. PIPES UNLESS OTHERWISE SHOWN.
COUNTY: DALHOUSIE		

30 25 0 50 100
LENGTHS ARE IN METRES

Vol 9363 Fol 447

APPROVED
28.11.1980

4


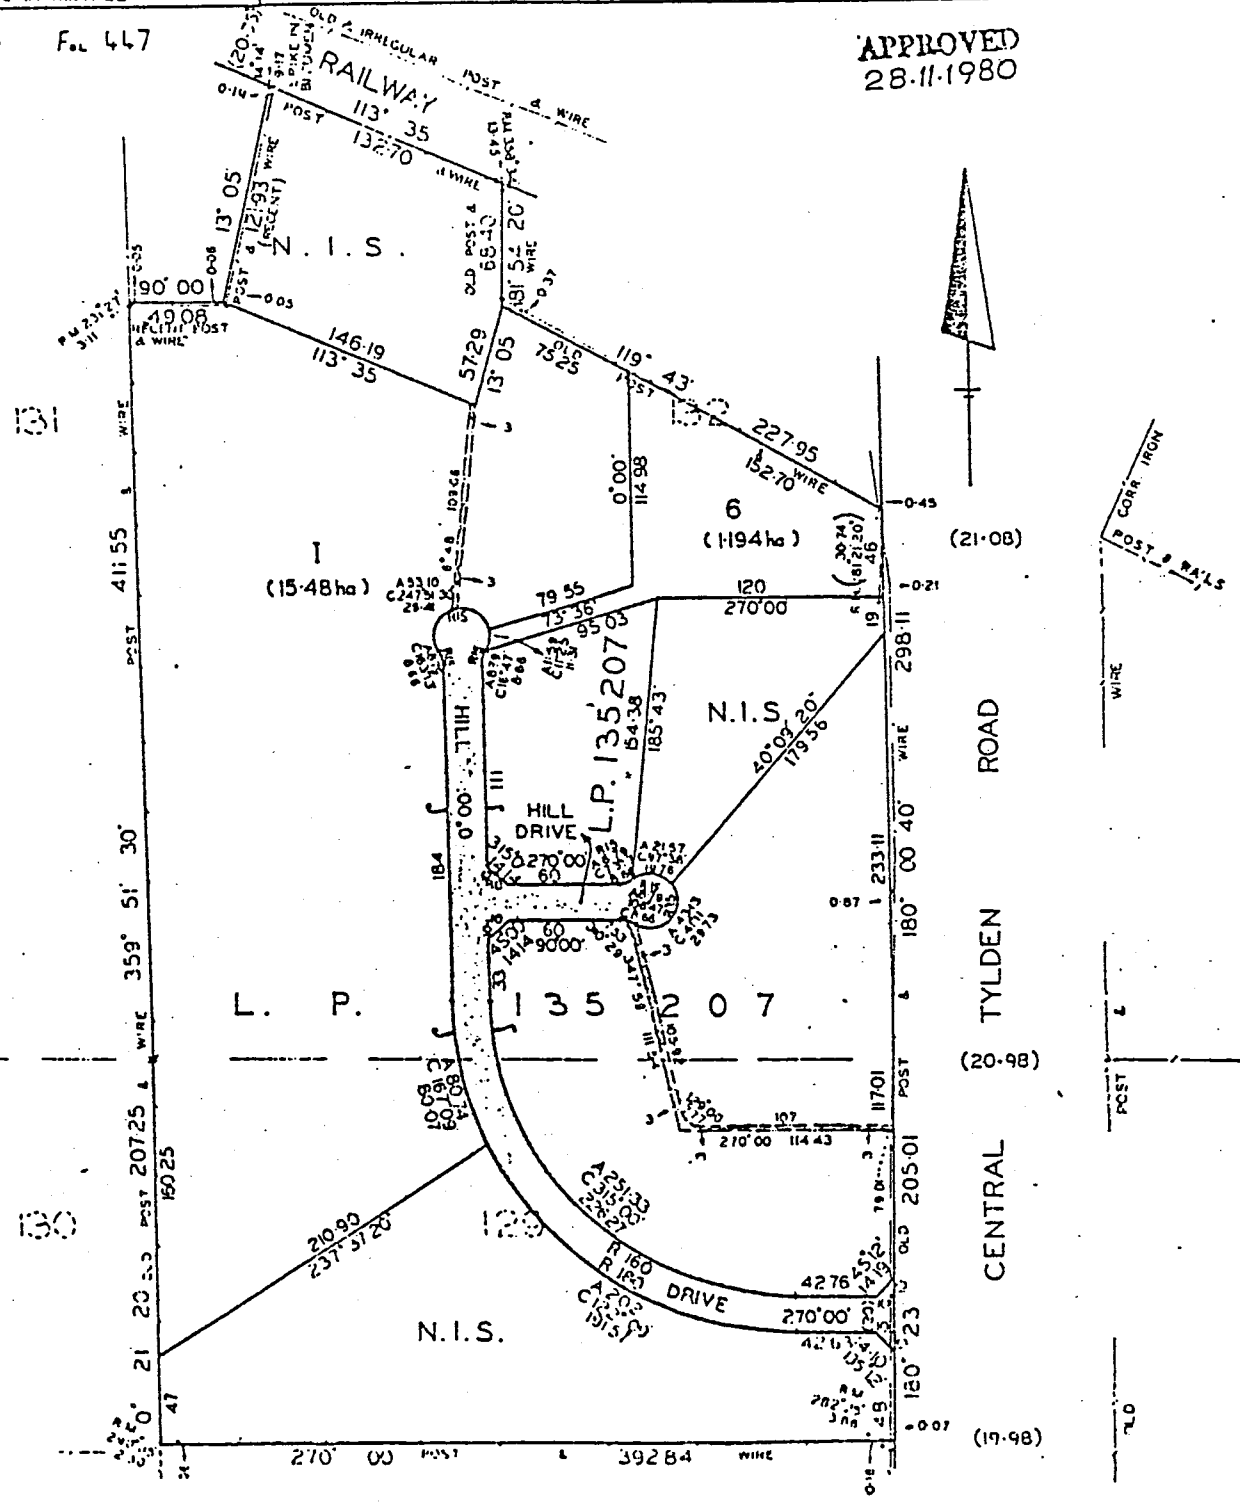


PLAN OF SUBDIVISION OF: PART OF CROWN PORTION 132 & 129 PARISH: LAURISTON COUNTY: DALHOUSIE	APPROPRIATION: BROWN - CARRIAGEWAY & DRAINAGE	ENCLOSURE & POSITION GREEN DRAINAGE 13-13 R.M.'S & ROADWIDTHS ARE NOT SHOWN TO SCALE. R.M.'S ARE 0.3 METRE LONG G.I. PIPES UNLESS OTHERWISE SHOWN
---	--	---

VOL. 9363 FOL. 447

LITHO SL 4

APPROVED 10
28.11.1980

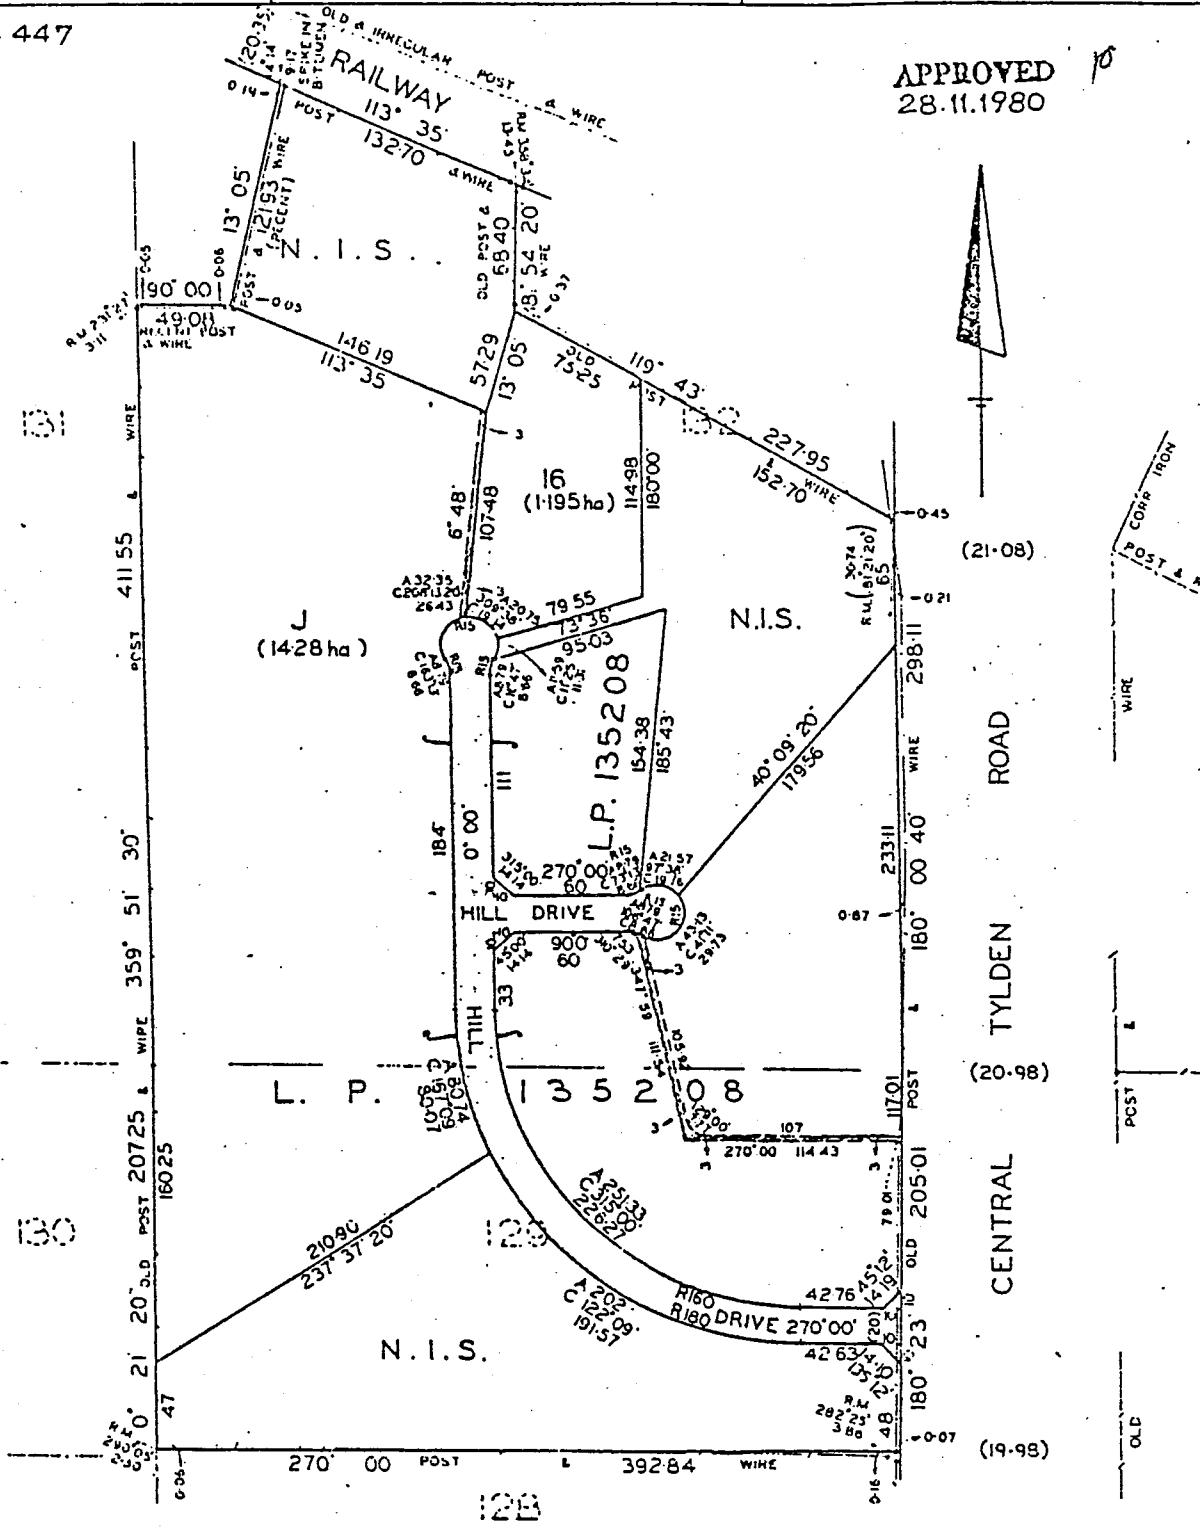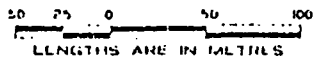

PART OF CROWN PORTION 132
& 129

PARISH: LAURISTON
COUNTY: DALHOUSIE



BROWN - CARRIAGEWAY & DRAINAGE

GREEN - DRAINAGE DE P.S. 35


R.M.'s & ROADWIDTHS ARE NOT SHOWN
TO SCALE.
R.M.'s ARE 0.3 METRE LONG G.I.
PIPES UNLESS OTHERWISE SHOWN.

VOL. 9363 FOL. 447

APPROVED
3.12.1980

13-1

JTHO SHL 4

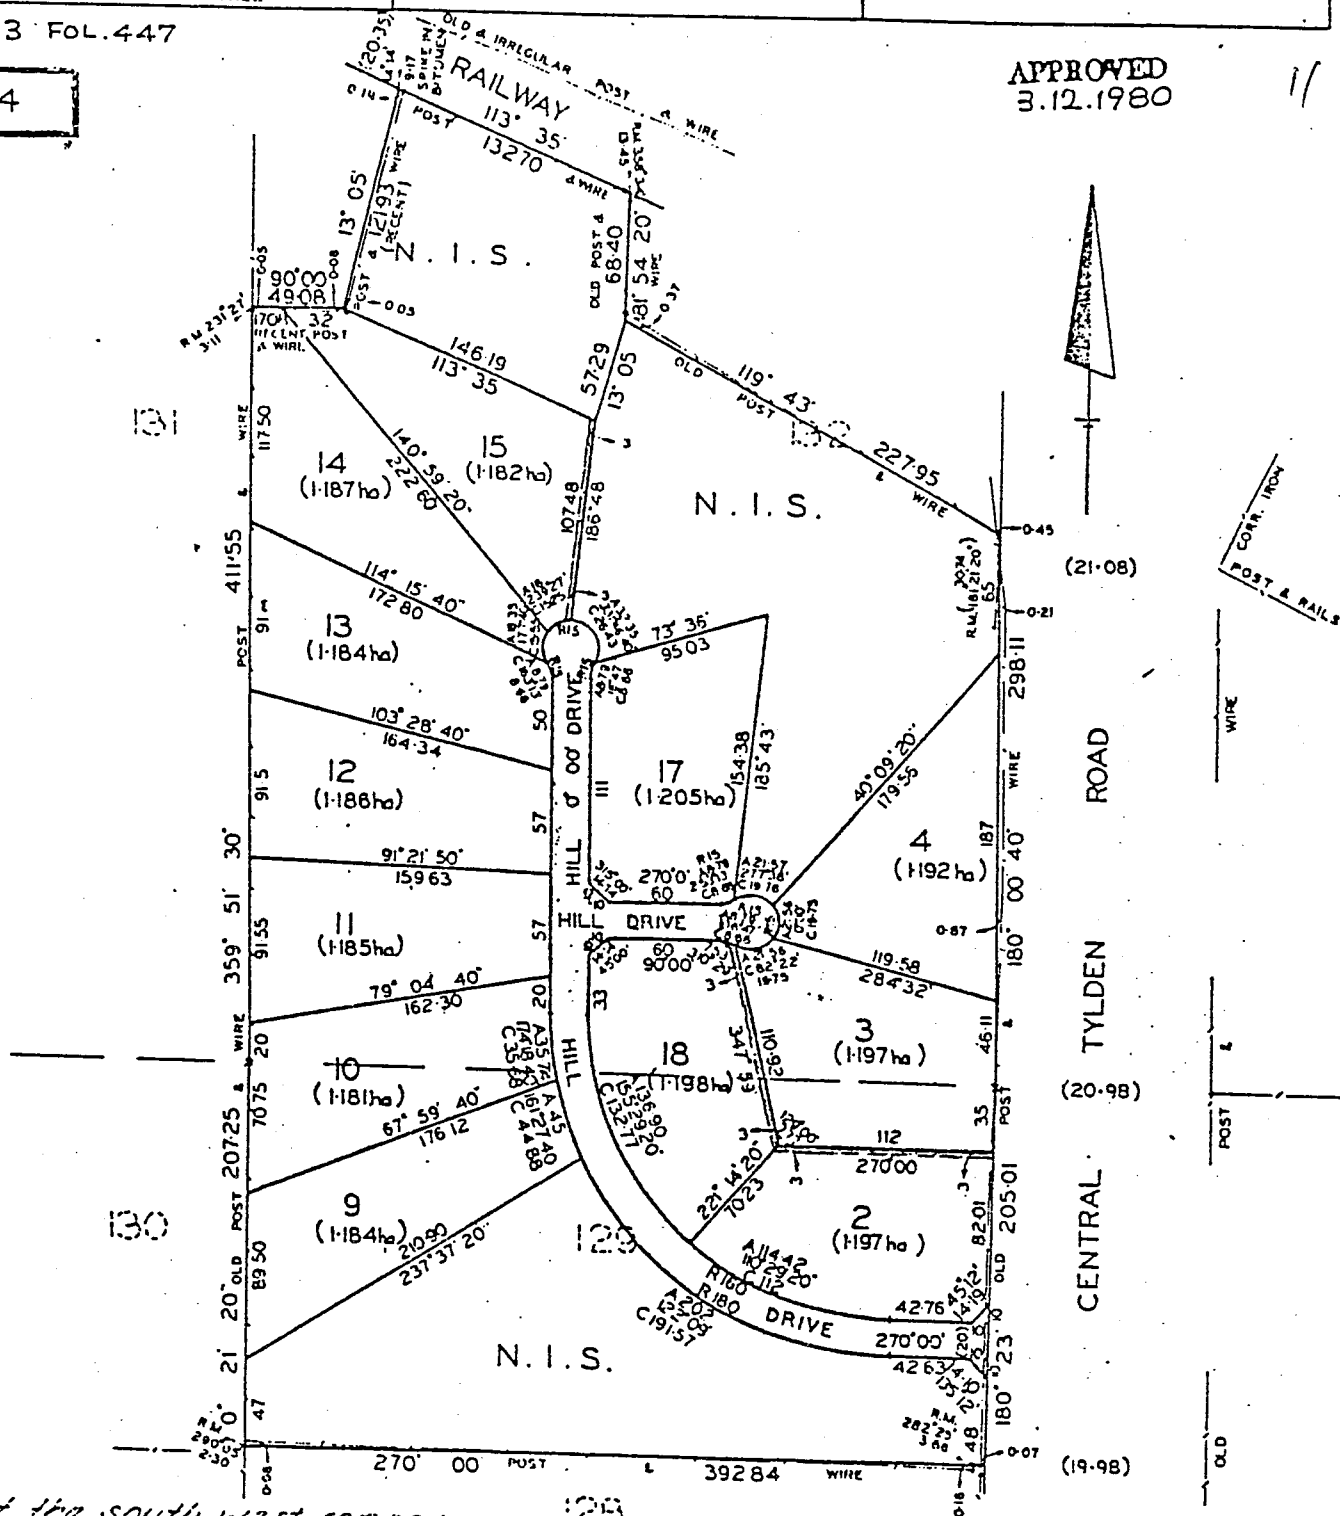

part of the south west corner
of 3 now coloured green.

Handwritten signature

16-2-81